


A - PROCEED
Authorization to proceed does not relieve Contractor/Supplier of its responsibility or liability under the Contract and or Purchase Order.
By PDDM at 5:11 pm, 24 Apr 2014

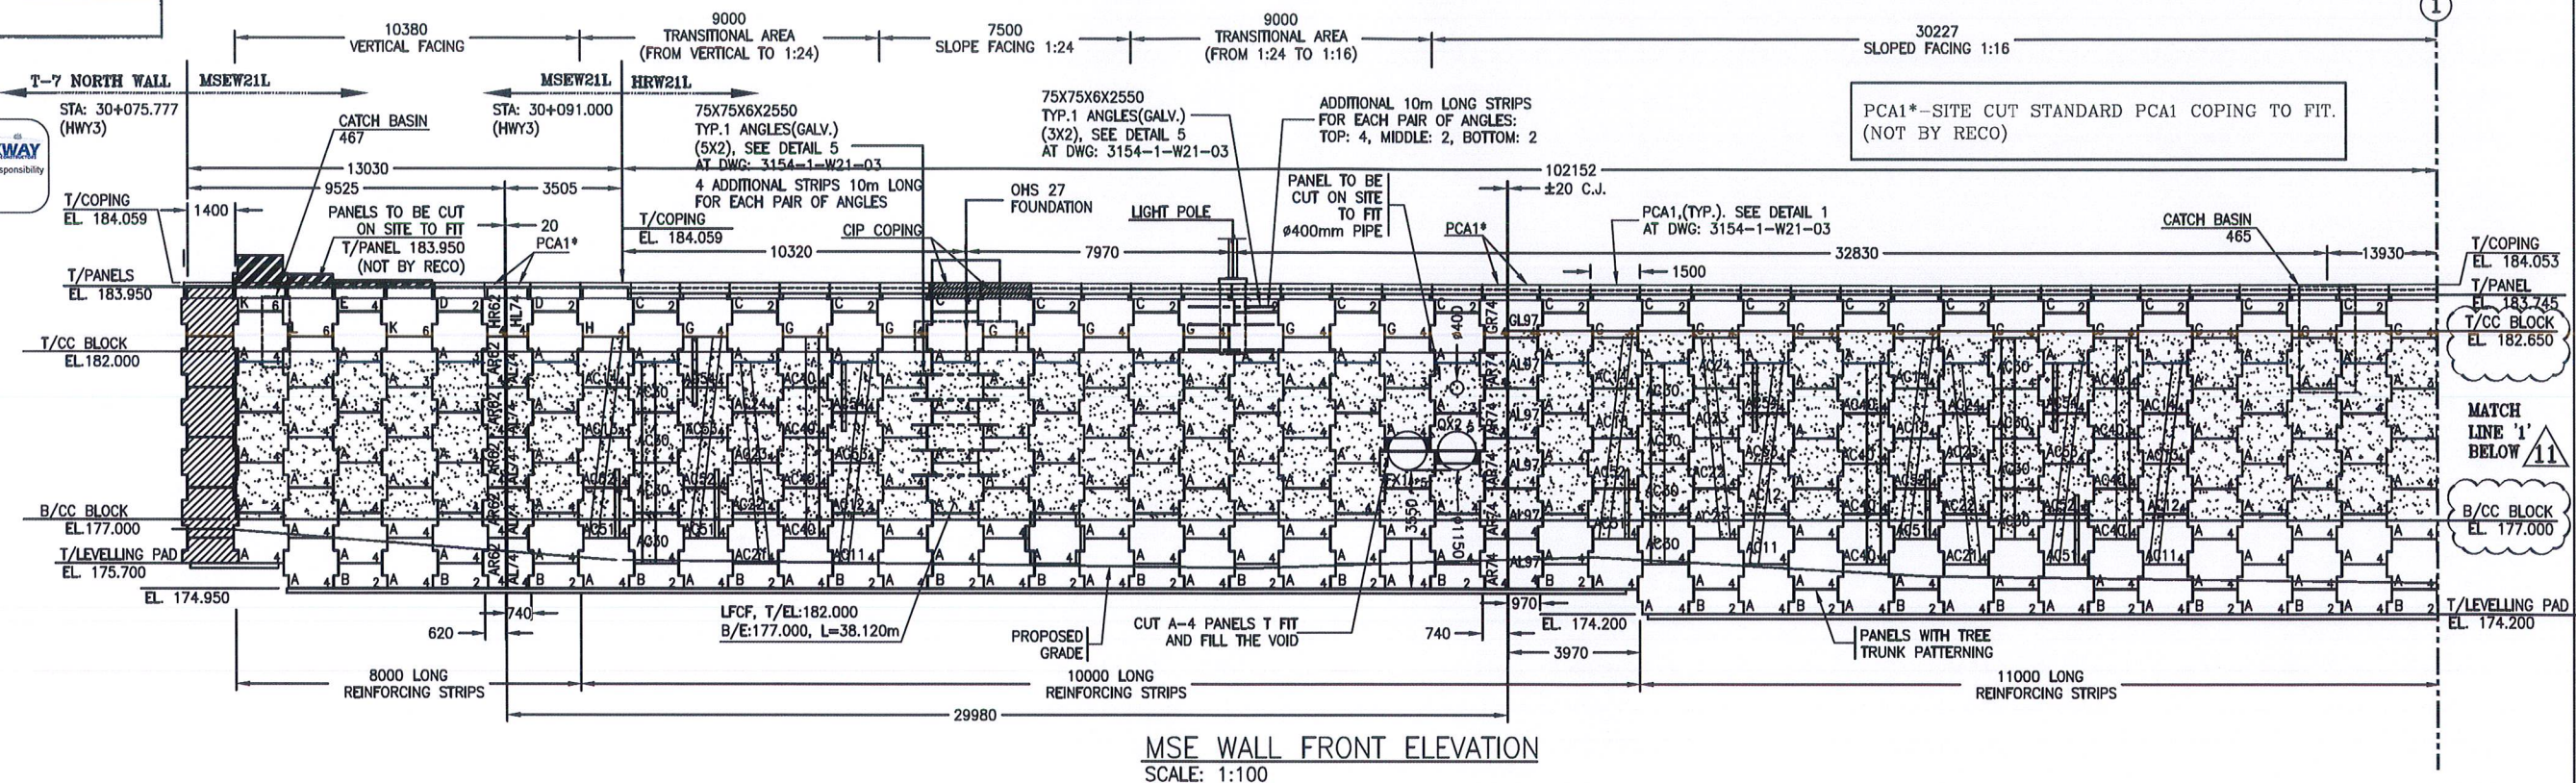


MSE WALL FRONT ELEVATION
SCALE: 1:100

NOTE:
STEEL ANGLE LOCATIONS SHALL BE ADJUSTED AS PER LIGHT POLE, OHS, CATCH BASIN AND MANHOLE LOCATIONS.

NOTE 2:
STRIPS PASSING THRU OHS27 FOUNDATION SHALL BE AT MINIMUM 50mm DISTANCE FROM ANY INTERNAL REINFORCING REBAR.

NOTE:
LIGHTWEIGHT FOAM CONCRETE FILL CONFIGURATIONS SEE P.I.E. DRAWING "HRW21L&MSEW21L" (Rev B) RELEASED FOR INFORMATION DATED JAN 15, 2014.

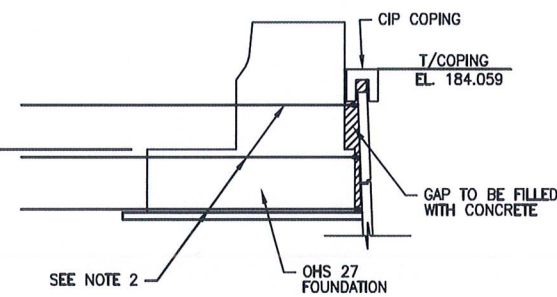

OHS 27 FOUNDATION DETAIL
SCALE: 1:50

PARKWAY
INFRASTRUCTURE CONSTRUCTORS
MAY 14 2014
PROCESSED
PROJECT DOCUMENT AND DATA MANAGEMENT

APPROVED FOR
CONSTRUCTION
MAY 14 2014
PDDM

This drawing contains information proprietary to Reinforced Earth Company Ltd. and is furnished exclusively in connection with this project. Except as specifically authorized in writing by Reinforced Earth Company Ltd., possession of this drawing does not authorize use of its contents for other than the express purpose for which it has been provided nor transmission of this drawing or its contents to third parties.

REINFORCED EARTH
Reinforced Earth Company Ltd.
1550 Enterprise Road, Suite 229
Mississauga, Ontario, L4W 4P4
Tel: (905) 564-0896 Fax: (905) 564-2609

REGISTERED PROFESSIONAL ENGINEER
W.J. BROCKBANK
20-JAN-14
PROVINCE OF ONTARIO

REGISTERED PROFESSIONAL ENGINEER
S. MIRZAMIRANI
10008484
20-JAN-14
PROVINCE OF ONTARIO

11	28-MAR-14	ISSUED FOR CONSTRUCTION	11	28-MAR-14	ISSUED FOR CONSTRUCTION
10	20-JAN-14	ISSUED FOR CONSTRUCTION	10	20-JAN-14	ISSUED FOR CONSTRUCTION
9	19-AUG-13	ISSUED FOR CONSTRUCTION	9	19-AUG-13	ISSUED FOR CONSTRUCTION
8	14-MAY-13	ISSUED FOR CONSTRUCTION	8	14-MAY-13	ISSUED FOR CONSTRUCTION
7	01-MAY-13	ISSUED FOR CONSTRUCTION	7	01-MAY-13	ISSUED FOR CONSTRUCTION
6	01-FEB-13	ISSUED FOR CONSTRUCTION	6	01-FEB-13	ISSUED FOR CONSTRUCTION
5	25-JAN-13	ISSUED FOR CONSTRUCTION	5	25-JAN-13	ISSUED FOR CONSTRUCTION
4	04-OCT-12	ISSUED FOR CONSTRUCTION	4	04-OCT-12	ISSUED FOR CONSTRUCTION
3	23-AUG-12	ISSUED FOR CONSTRUCTION	3	23-AUG-12	ISSUED FOR CONSTRUCTION
2	02-AUG-12	ISSUED FOR APPROVAL	2	02-AUG-12	ISSUED FOR APPROVAL
1	20-JUL-12	ISSUED FOR APPROVAL	1	20-JUL-12	ISSUED FOR APPROVAL
0	12-JUL-12	ISSUED FOR APPROVAL	0	12-JUL-12	ISSUED FOR APPROVAL
No.	Date	Issue or Revision	No.	Date	Issue or Revision

Project: HERB GRAY PARKWAY
PHASE I - HRW21L AND MSEW21L
Title: REINFORCED EARTH RETAINING WALL
ELEVATION
Drawn: DM Checked: DC Scale: AS SHOWN DWG No: 3154-1-W21-02