

NOTE:  
• FOR DETAILED SUBSURFACE CONDITIONS  
REFER TO RECORD OF BOREHOLE SHEETS.



METRIC  
DIMENSIONS ARE IN METRES  
AND/OR MILLIMETRES  
UNLESS OTHERWISE SHOWN.  
STATIONS ARE IN  
KILOMETRES + METRES.


DIST 43  
CONT No 2006-4016  
WP No 4073-01-00




WEST OF THEATRE RD.  
HIGHWAY 401  
BORE HOLE LOCATIONS & SOIL STRATA

SHEET  
229

UMA | AECOM

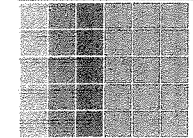

shaheen & peaker  
limited

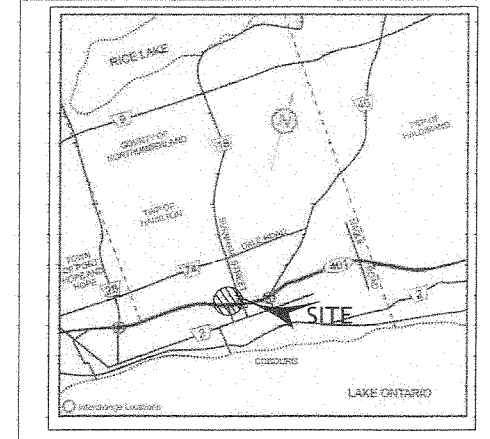

KEY PLAN  
N.T.S.

#### LEGEND

- ◆ Bore Hole
- N Blows/0.3m (Std. Pen. Test, 475 J/blow)
- ▽ Water Level at Time of Investigation  
Mar., 2004

No.	ELEVATION	CO-ORDINATES	
		NORTH	EAST
JB 1	117.8	4 871 946.2	405 840.0
JB 2	117.8	4 871 956.4	405 836.3
JB 3	117.9	4 871 974.8	405 836.2

#### =NOTE=

The boundaries between soil strata have been established only at Bore Hole locations. Between Bore Holes the boundaries are assumed from geological evidence.

NOTE: The complete foundation investigation and design report for this project and other related documents may be examined at the Engineering Materials Office, Downsview. Information contained in this report and related documents is specifically excluded in accordance with the conditions of Section GC 2.01 of OPS Gen. Cond.

REV.	DATE	BY	DESCRIPTION
------	------	----	-------------

Geocres No.			
HWY No	401	DIST	43
SUBM'D	ZO	CHECKED	RM
DRAWN	JZ	CHECKED	-
DATE	July 2004	SITE	#21-234
APPROVED		DWG	1

METRIC  
DIMENSIONS ARE IN METRES  
AND/OR MILLIMETRES  
UNLESS OTHERWISE SHOWN.  
STATIONS ARE IN  
KILOMETRES + METRES.


DIST 43  
CONT No 2006-4016  
WP No 4073-01-00




WEST OF BURNHAM STREET  
HIGHWAY 401  
BORE HOLE LOCATIONS & SOIL STRATA

SHEET  
230

UMA | AECOM

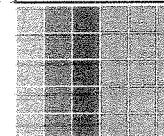



shaheen & peaker  
limited

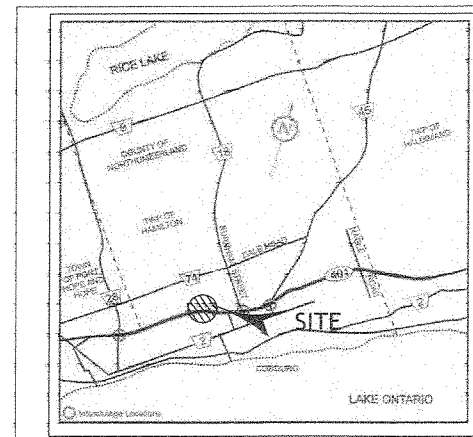

KEY PLAN  
N.T.S.

NOTE:

- FOR DETAILED SUBSURFACE CONDITIONS  
REFER TO RECORD OF BOREHOLE SHEETS.

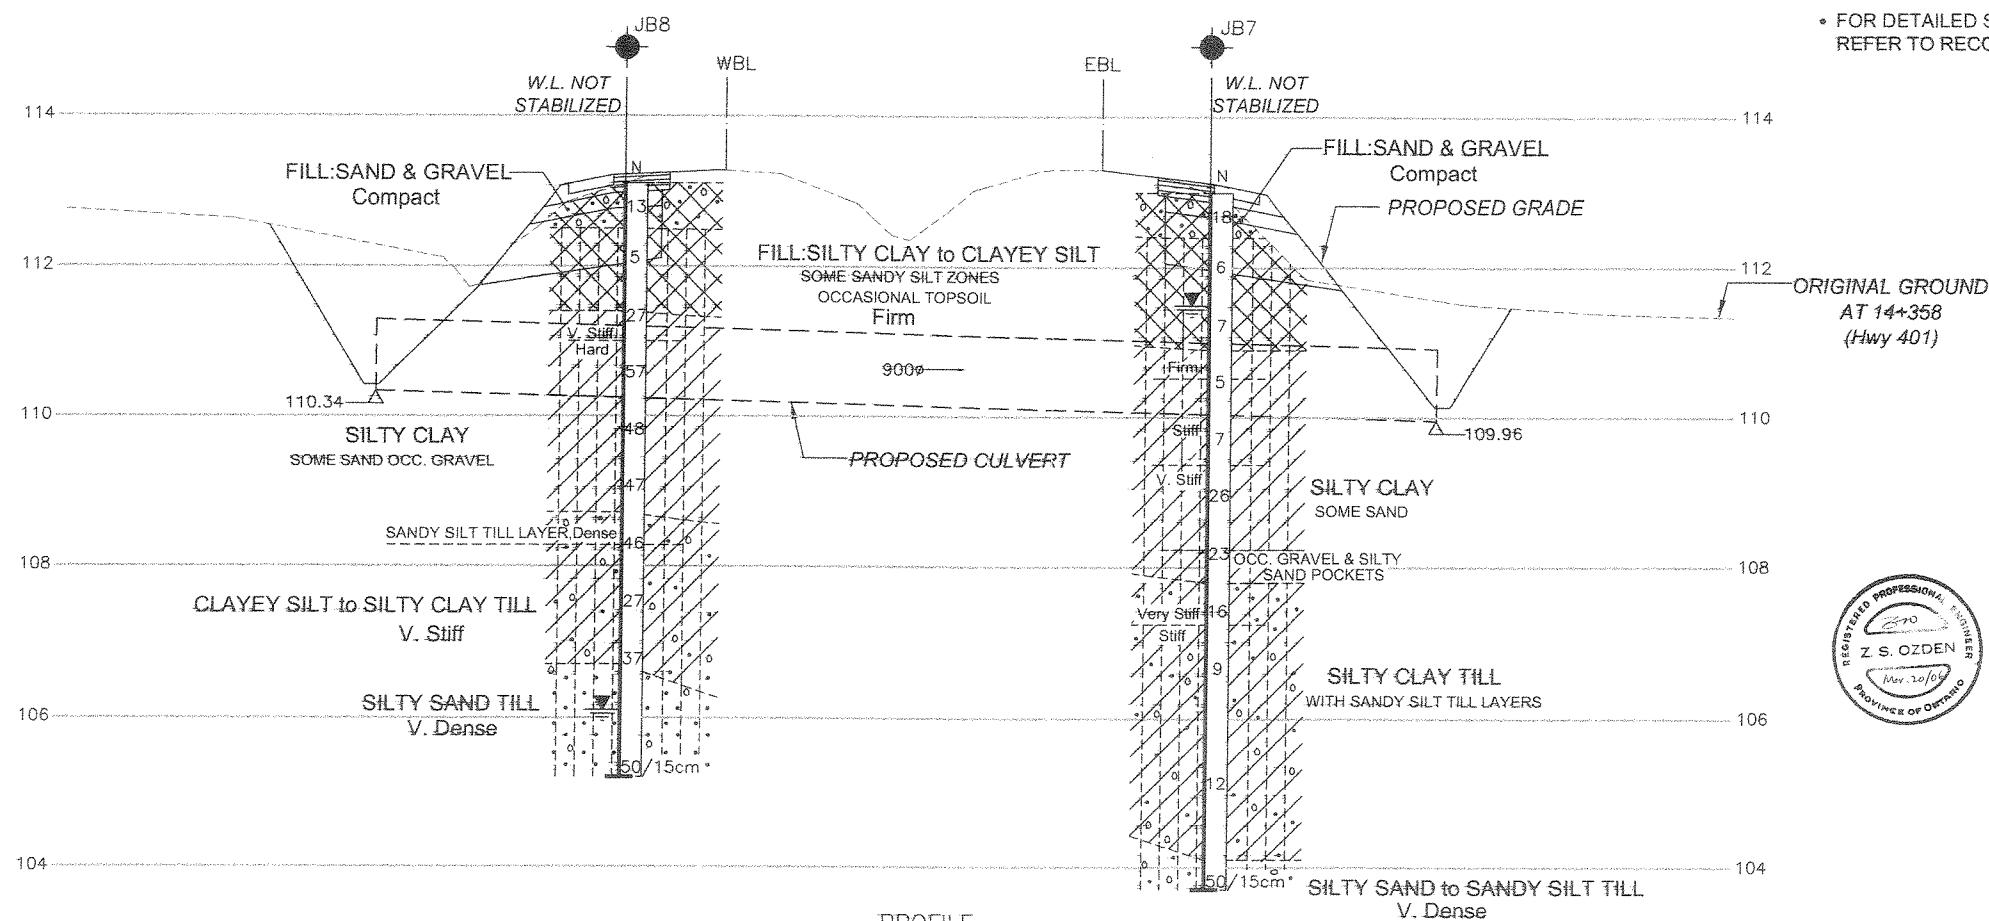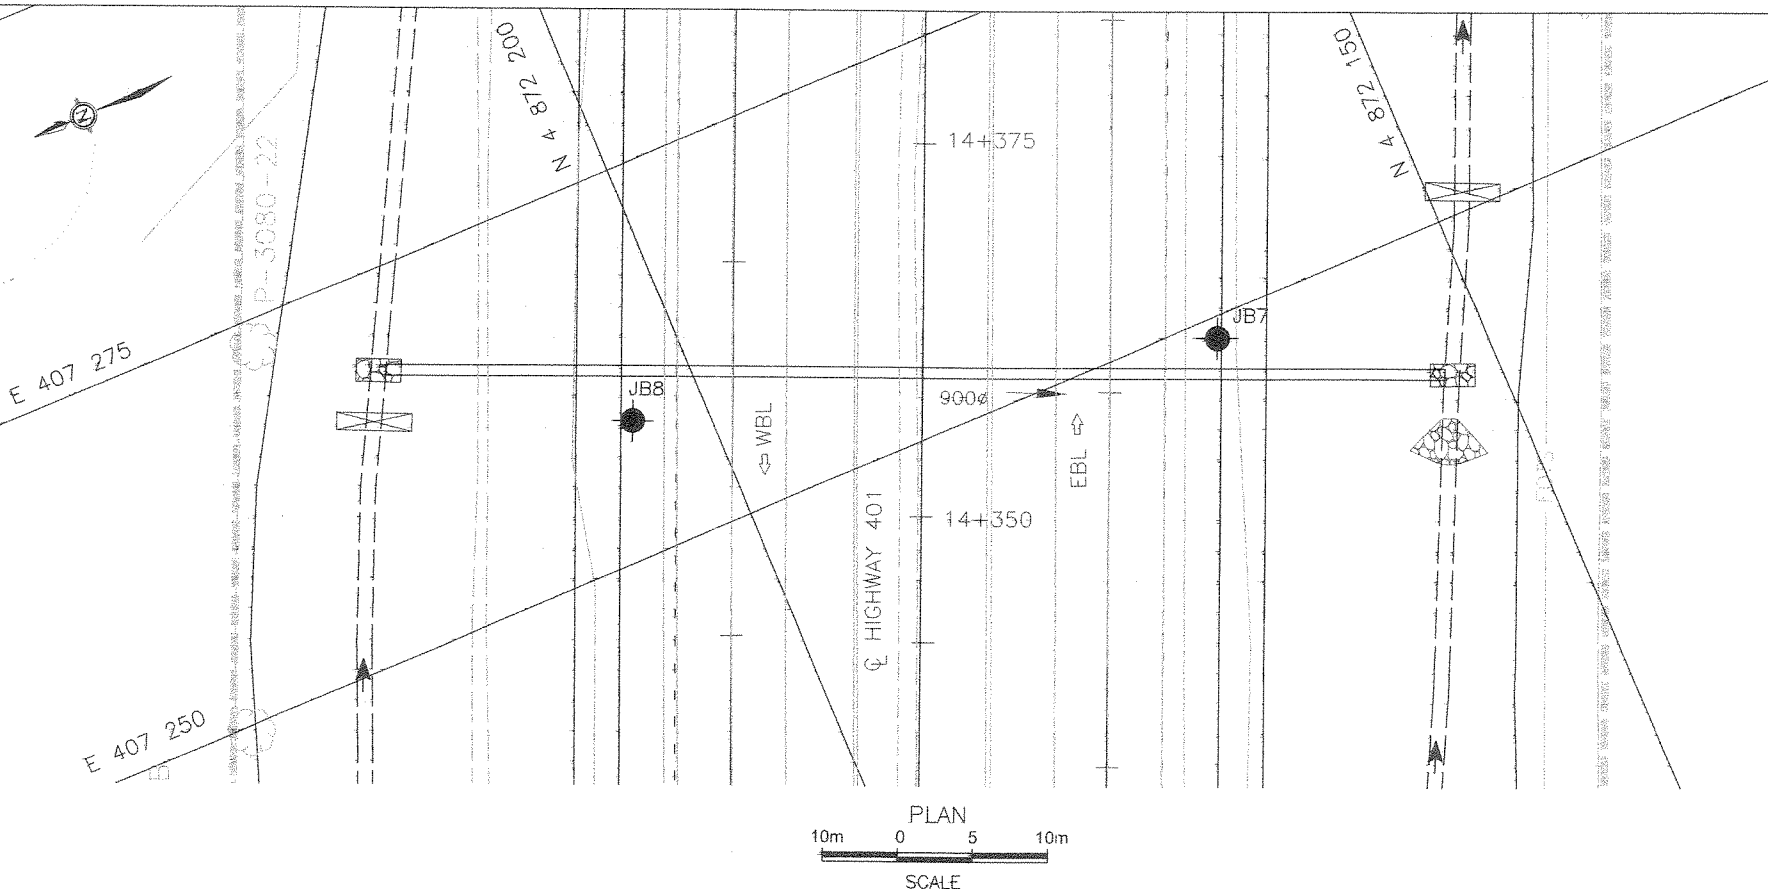

LEGEND

- Bore Hole
- N Blows/0.3m (Std. Pen. Test, 475 J/blow)
- Water Level at Time of Investigation  
Dec., 2004

No.	ELEVATION	CO-ORDINATES	
		NORTH	EAST
JB 7	113.0	4 872 248.6	407 248.6
JB 8	113.1	4 872 204.9	407 258.8

NOTE

The boundaries between soil strata have been established only at Bore Hole locations. Between Bore Holes the boundaries are assumed from geological evidence.

NOTE: The complete foundation investigation and design report for this project and other related documents may be examined at the Engineering Materials Office, Downsview. Information contained in this report and related documents is specifically excluded in accordance with the conditions of Section GC 2.01 of OPS Gen. Cond.

REV.	DATE	BY	DESCRIPTION
Geocres No.			
Hwy No	401		DIST 43
SUBM'D	ZO	CHECKED RM	DATE July 2004 SITE #21-234
DRAWN	JZ	CHECKED -	APPROVED DWG 2

METRIC  
DIMENSIONS ARE IN METRES  
AND/OR MILLIMETRES  
UNLESS OTHERWISE SHOWN.  
STATIONS ARE IN  
KILOMETRES + METRES.


DIST 43  
CONT No 2006-4016  
WP No 4073-01-00



BURNHAM STREET  
SOUTH OF HWY 401  
BORE HOLE LOCATIONS & SOIL STRATA


SHEET  
231

UMA AECOM

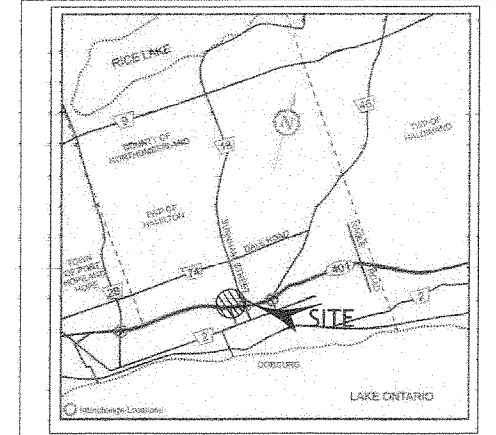

KEY PLAN  
N.T.S.

NOTE:  
• FOR DETAILED SUBSURFACE CONDITIONS  
REFER TO RECORD OF BOREHOLE SHEETS.

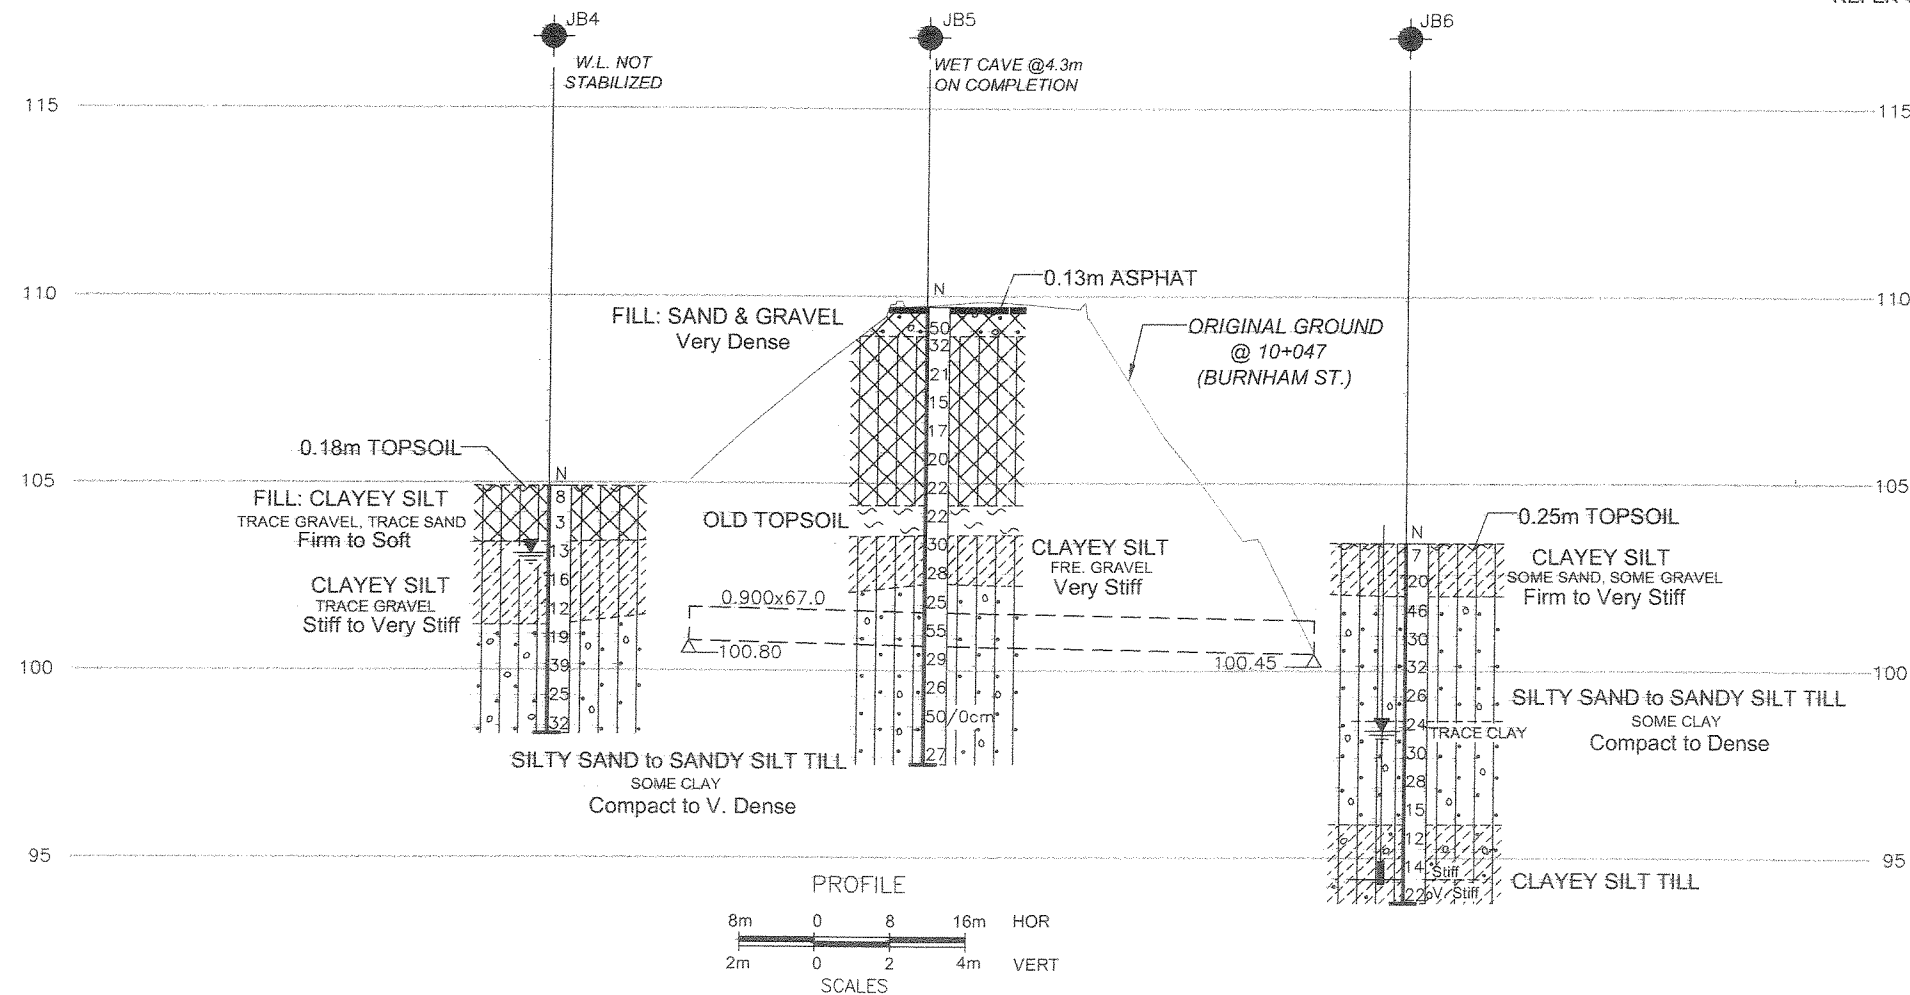

LEGEND			
	Bore Hole		
N	Blows/0.3m (Std. Pen. Test, 475 J/blow)		
	Water Level at Time of Investigation Mar., 2004		
	Water Level in Piezometer		
	Piezometer		
No.	ELEVATION	CO-ORDINATES	
		NORTH	EAST
JB 4	104.9	4 871 894.3	409 367.2
JB 5	109.7	4 871 900.5	409 406.8
JB 6	103.4	4 871 909.4	409 457.4

NOTE

The boundaries between soil strata have been established only at Bore Hole locations. Between Bore Holes the boundaries are assumed from geological evidence.

NOTE: The complete foundation investigation and design report for this project and other related documents may be examined at the Engineering Materials Office, Downsview. Information contained in this report and related documents is specifically excluded in accordance with the conditions of Section GC 2.01 of OPS Gen. Cond.



REV.	DATE	BY	DESCRIPTION
Geocres No.			
HWY No	401	DIST	43
SUBM'D	ZO	CHECKED RM	DATE July 2004
DRAWN	JZ	CHECKED	APPROVED
SITE #21-234		DWG 3	