


METRIC
DIMENSIONS ARE IN METRES
AND/OR MILLIMETRES
UNLESS OTHERWISE SHOWN

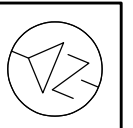





Windsor-Essex
Parkway Project
RFP No. 09-54-1007



NEW CONSTRUCTION
HWY 401
TRAIL BRIDGE OVER CABANA RD.-TODD LN. TB-4
GENERAL ARRANGEMENT

SHEET
S6401

Phase 1
IFC

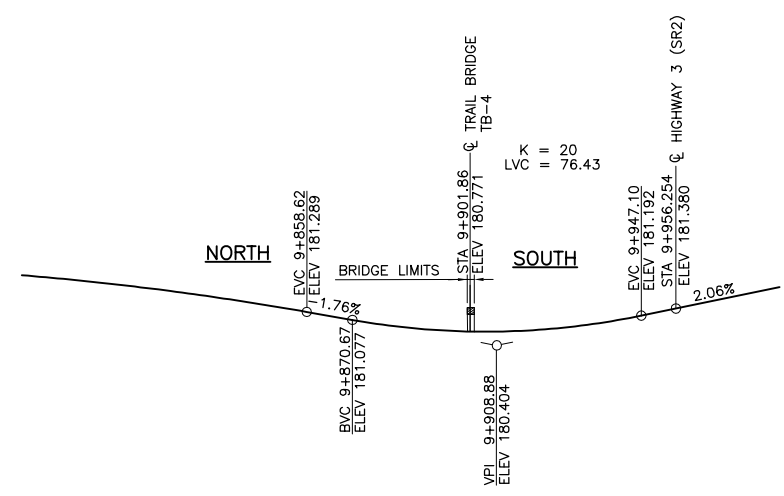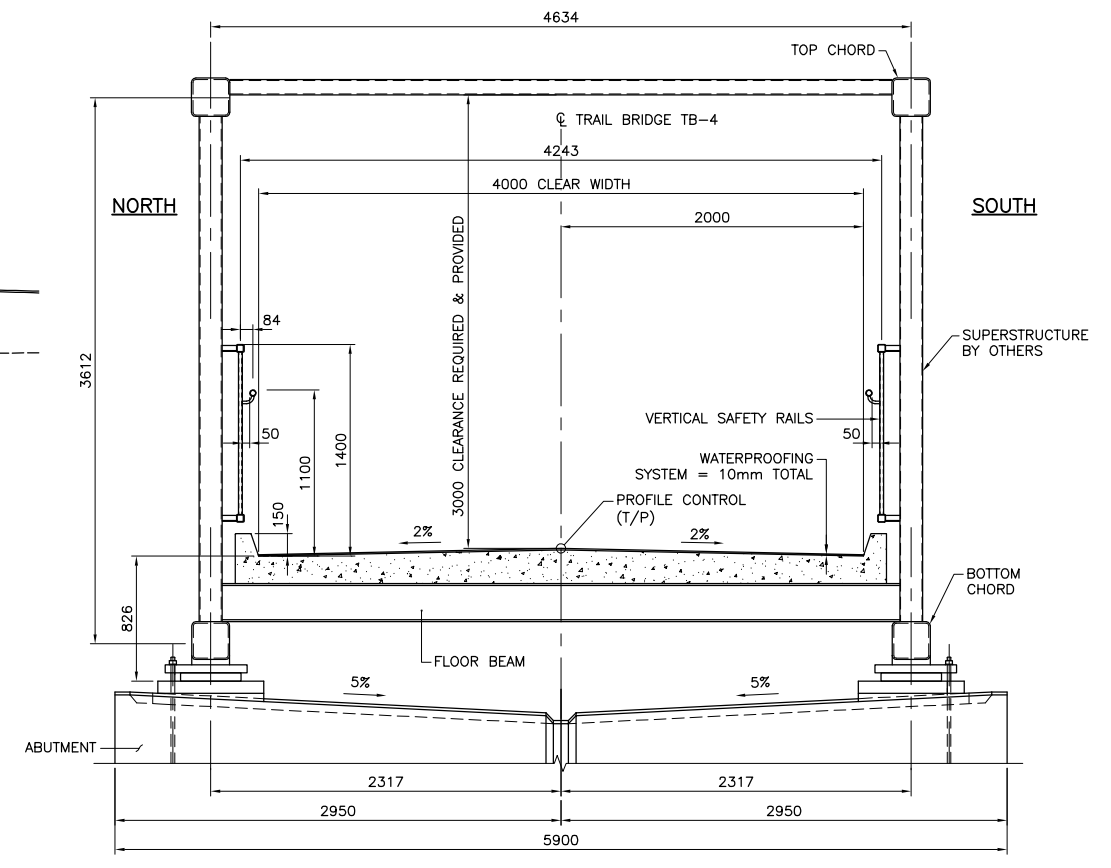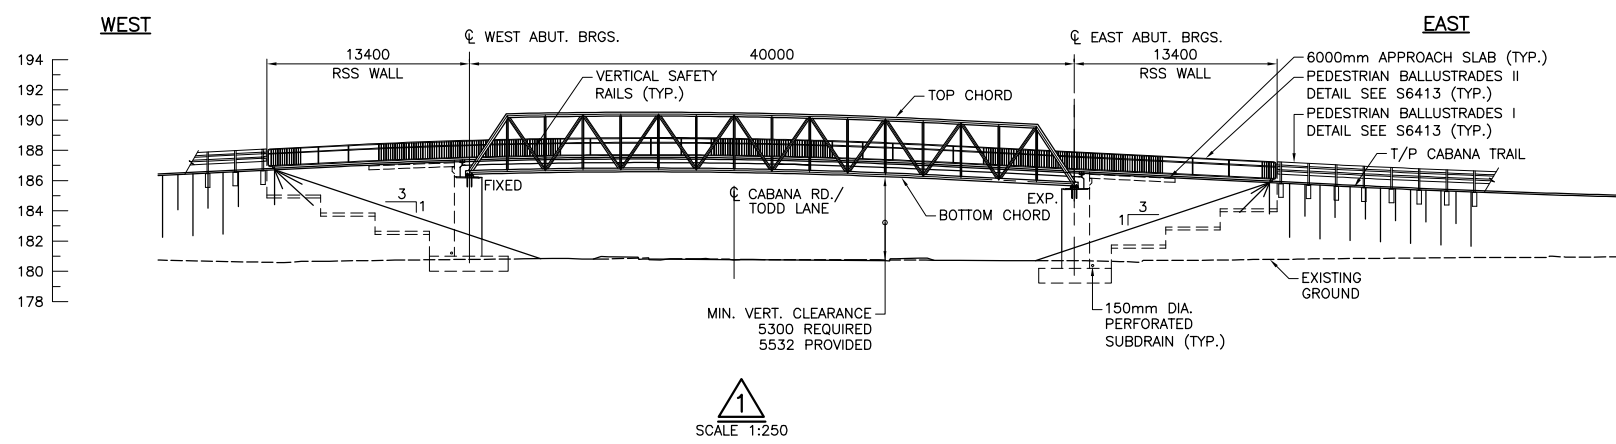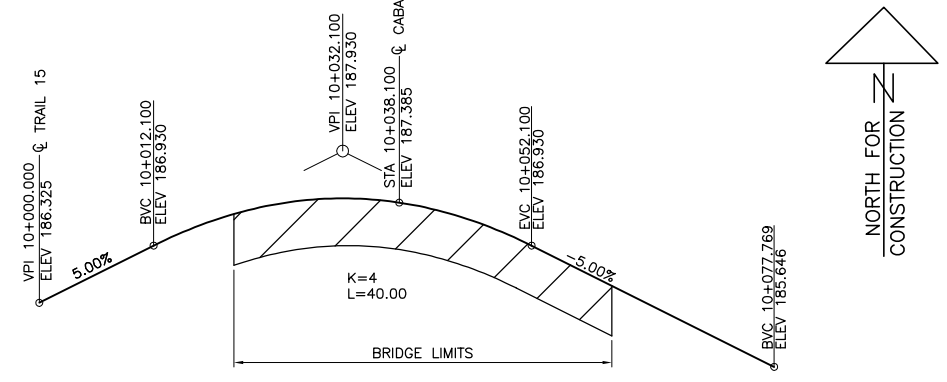

PARKWAY
INFRASTRUCTURE CONSTRUCTORS
JUN 26 2014
PROCESSED
PROJECT DOCUMENT AND DATA MANAGEMENT

PARKWAY
APPROVED FOR CONSTRUCTION
JUN 26 2014
PDDM



REVISIONS	DATE	REV.	BY	DESCRIPTION
19-JUN-14	0	JL	ISSUED FOR CONSTRUCTION	
DESIGN	BM	CHK	JL	CODE CAN/CSA S6-06 LOAD SEE T.A.F. DOC.
DRAWN	RD	CHK	MAS	SITE 6-619 DATE JULY 2010