

DATE PLOTTED: 6/24/2014 4:52:18 PM
FILE LOCATION: C:\working\hmmg_285380\zha57409\dm3361\3\285380-03-061-SEG1-6413.dwg
MINISTRY OF TRANSPORTATION, ONTARIO
PR-D-707
BB-05

METRIC
DIMENSIONS ARE IN METRES
AND/OR MILLIMETRES
UNLESS OTHERWISE SHOWN

Parkway
Infrastructure
Engineers



Windsor-Essex
Parkway Project
RFP No. 09-54-1007





NEW CONSTRUCTION
HWY 401
TRAIL BRIDGE OVER CABANA RD.-TODD LN. TB-4
RSS WINGWALL LAYOUT AND DETAILS II

SHEET
S6411
Phase 1
IFC

TOP OF CONCRETE ELEVATIONS		
WINGWALL	(A)	(B)
NORTHEAST	186.565	185.945
SOUTHEAST	186.565	185.945

NOTES:
1. THIS DRAWING IS TO BE READ IN CONJUNCTION WITH SHEET S6410 AND S6412.

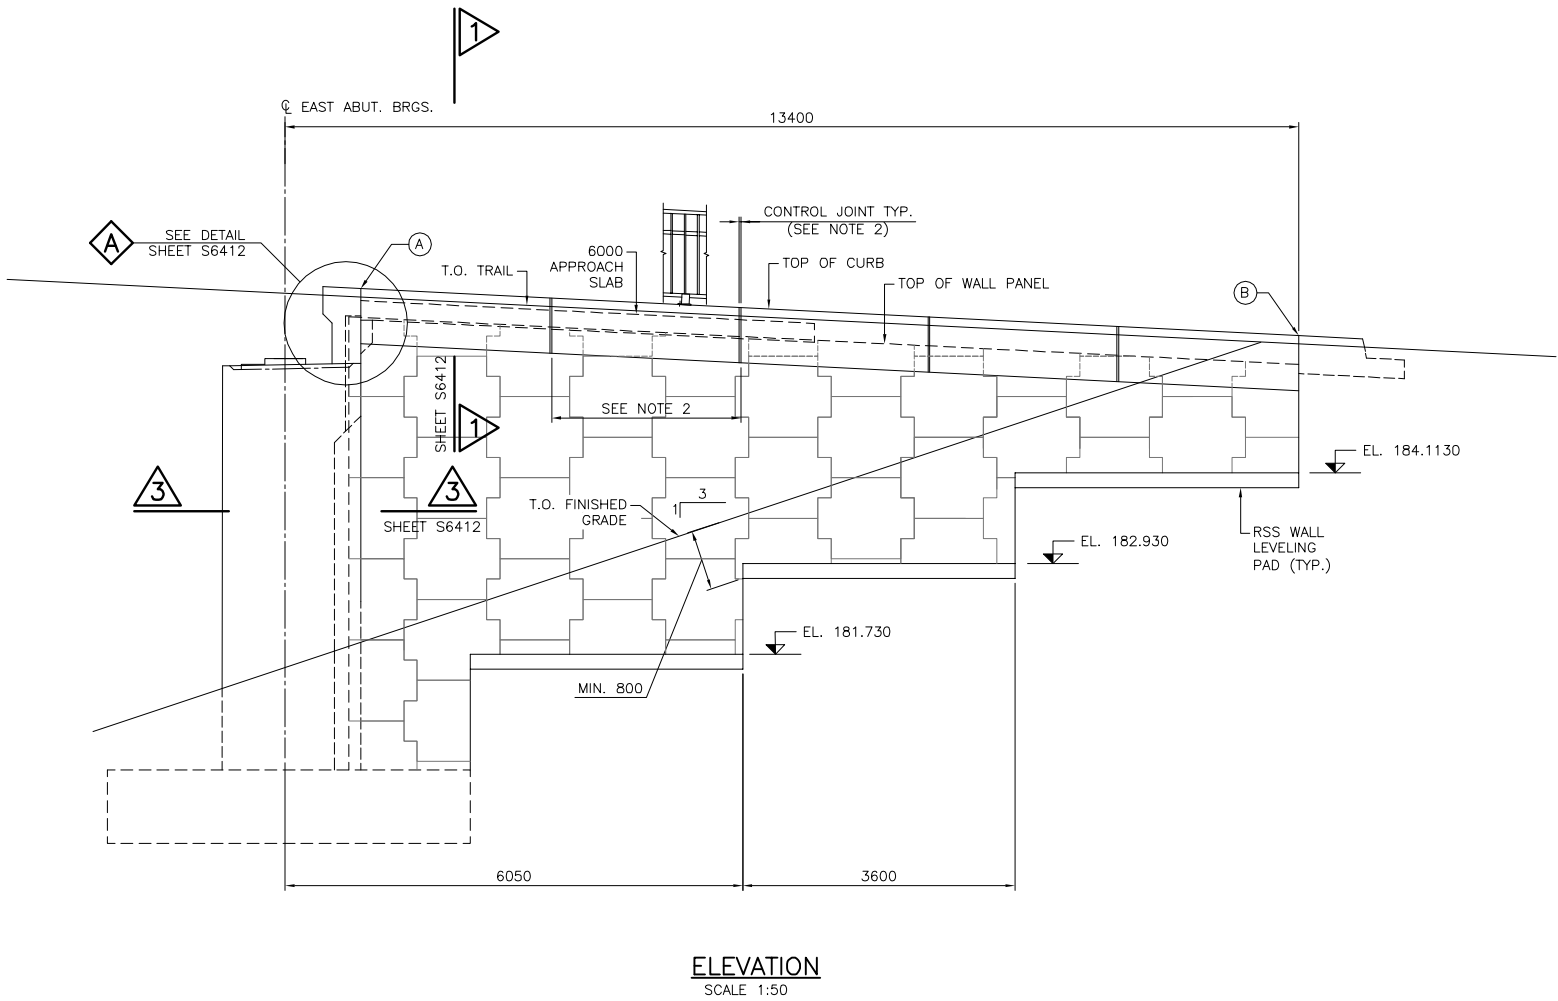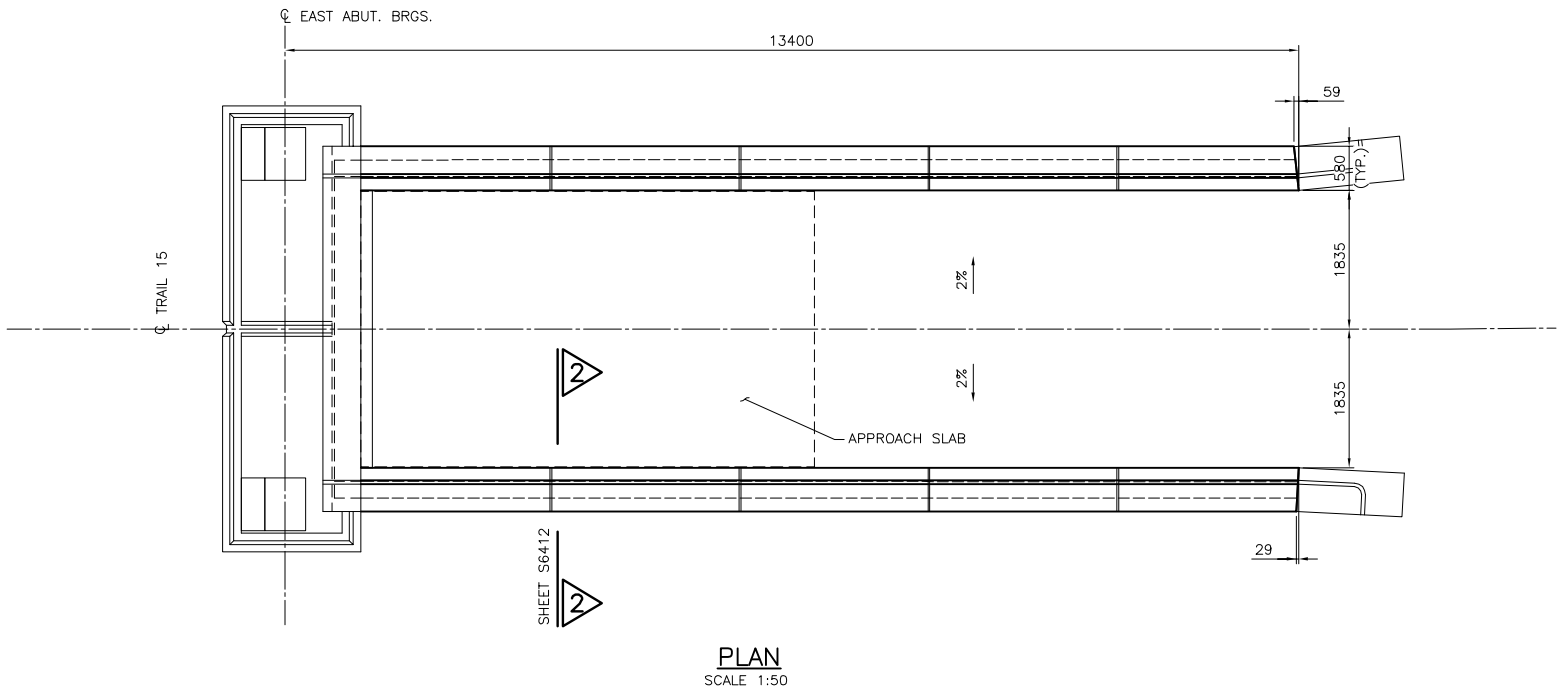

PARKWAY
INFRASTRUCTURE CONSTRUCTORS

JUN 26 2014

PROCESSED
PROJECT DOCUMENT AND DATA MANAGEMENT

PARKWAY
INFRASTRUCTURE CONSTRUCTORS

APPROVED FOR CONSTRUCTION
JUN 26 2014
PDDM



DRAWING NOT TO BE SCALED
100mm ON ORIGINAL DRAWING

REVISIONS		DATE	REV.	BY	DESCRIPTION
19-JUN-14	0	JL	ISSUED FOR CONSTRUCTION		
DESIGN	BM	CHK	JL	CODE CAN/CSA S6-06	LOAD SEE T.A.F. DOC.
DRAWN	RD	CHK	MAS	SITE 6-619	DATE JUN 2013

DOC: 285380-03-061-SEG1-6413