


PLAN
SCALE 1:750

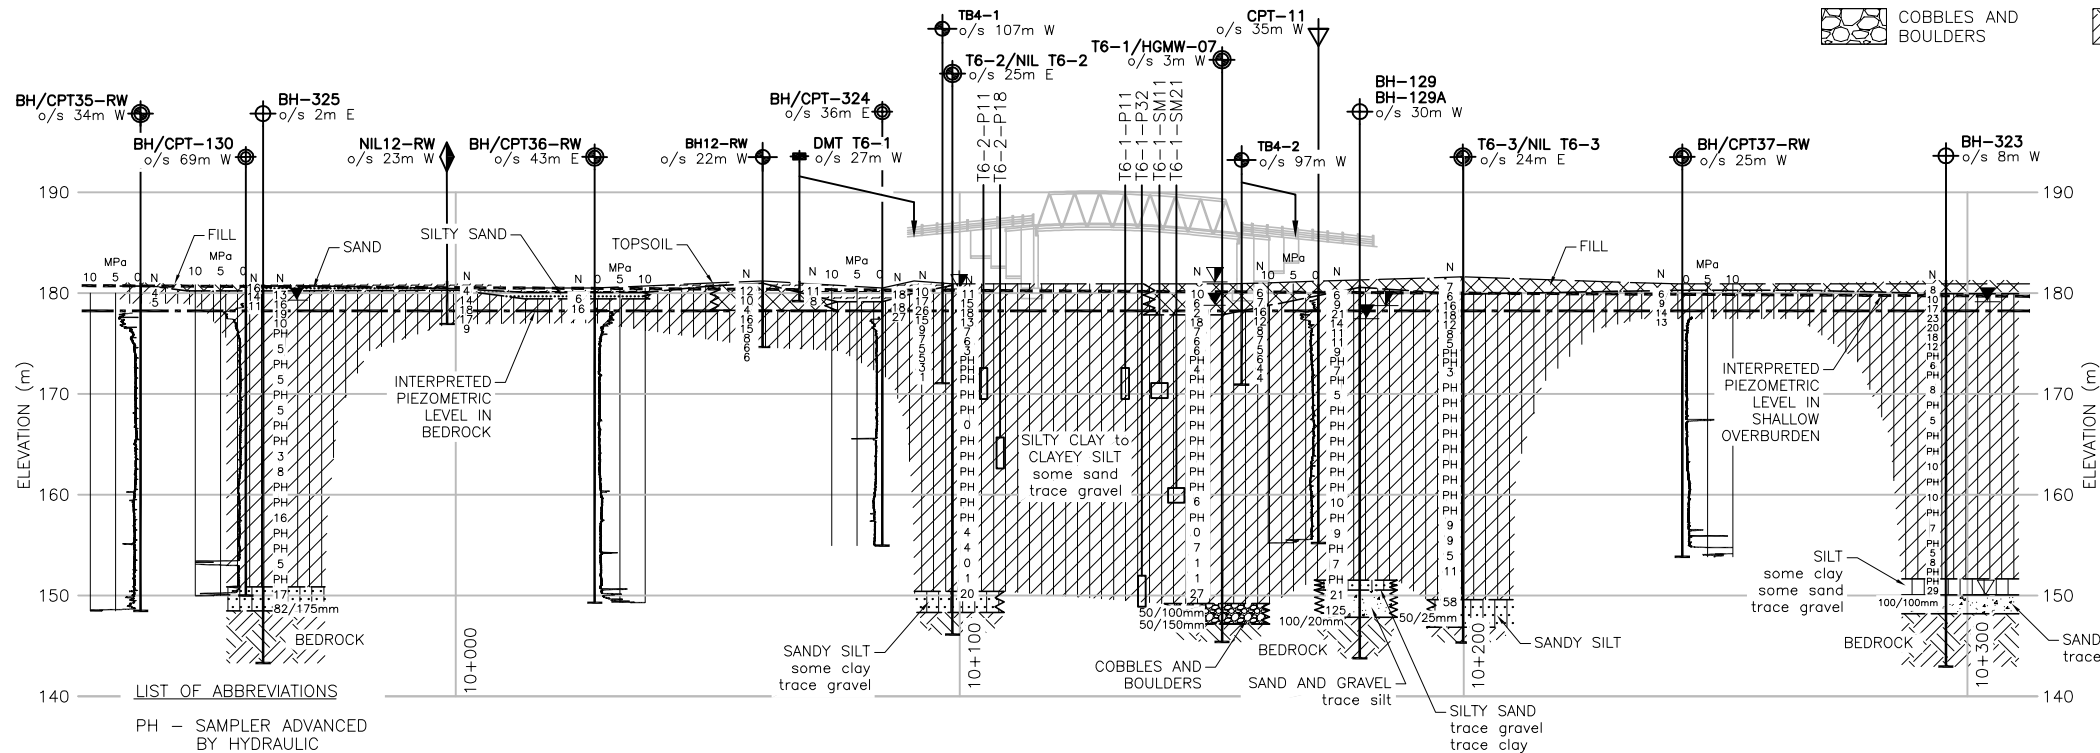

PROFILE ALONG CL OF HWY 401

HORT SCALE 1:750
VERT SCALE 1:375

LIST OF ABBREVIATIONS

PH - SAMPLER ADVANCED BY HYDRAULIC PRESSURE
PM - SAMPLER ADVANCED BY MANUAL PRESSURE
WH - SAMPLER ADVANCED BY STATIC WEIGHT OF HAMMER
WR - SAMPLER ADVANCED BY WEIGHT OF SAMPLER RODS




METRIC

DIMENSIONS ARE IN METRES
AND/OR MILLIMETRES
UNLESS OTHERWISE SHOWN




Windsor-Essex
Parkway Project
RFP No. 09-54-1007

NEW CONSTRUCTION
HWY 401
TRAIL BRIDGE OVER CABANA RD.-TODD LN. TB-4
BOREHOLE LOCATIONS & SOIL STRATA

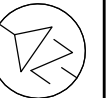

SHEET
S6403

Phase 1
IFC

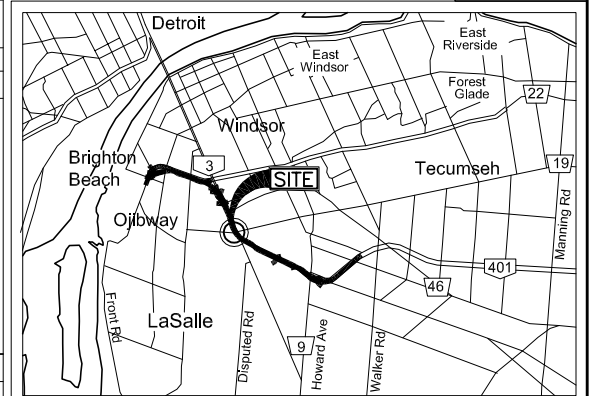

KEY PLAN

SCALE
1 0 2 4Km

LEGEND

- BOREHOLE CURRENT INVESTIGATION
- BOREHOLE AND NILCON VANE CURRENT INVESTIGATION
- SW/SP HOLE (HYDROGEOLOGY) CURRENT INVESTIGATION
- NILCON VANE CURRENT INVESTIGATION
- CPT - CURRENT INVESTIGATION
- DMT - CURRENT INVESTIGATION
- BOREHOLE PREVIOUS INVESTIGATION
- BOREHOLE, CPT AND NILCON VANE PREVIOUS INVESTIGATIONS
- CPT -PREVIOUS INVESTIGATION
- N SPT N-VALUE
- BLOWS/0.3m UNLESS OTHERWISE STATED (STD. PEN. TEST, 475 J/BLOW)
- P - VIBRATING WIRE PIEZOMETER (VWP)
SPz - STANDPIPE PIEZOMETER
- DRY BOREHOLE DRY DURING DRILLING
- WATER LEVEL DURING DRILLING
- WATER LEVEL (SHALLOW PIEZO)
- WATER LEVEL (DEEP PIEZO)
- CPT-qc
- MHSg - MAGNETIC HEAVE/SETTLEMENT GAUGE (SM)

NOTES

- THIS DRAWING IS TO BE READ IN CONJUNCTION WITH THE ACCOMPANYING GEOTECHNICAL DESIGN REPORT.
- THE INTERPRETED STRATIGRAPHY REPRESENTS SIMPLIFIED SUBSURFACE CONDITIONS. THE BOUNDARIES BETWEEN SOIL STRATA HAVE BEEN DEFINED AT BOREHOLE LOCATIONS ONLY. CONDITIONS BETWEEN BOREHOLE LOCATIONS COULD DIFFER FROM ILLUSTRATED CONDITIONS.
- ELEVATIONS ARE REFERENCED TO GEODETIC DATUM.



REVISIONS	DATE	REV.	BY	ISSUED FOR CONSTRUCTION	DESCRIPTION
1	25-JUN-14	0	EA	EA	DESIGN
2					
3					
