


#63-F-106





HWY #21

OIL CITY

PATROL YARD

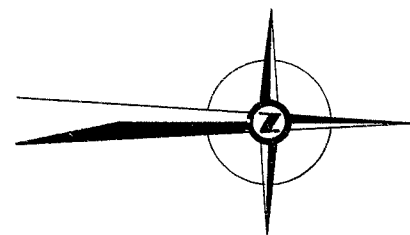

**PLAN**  
SCALE IN FEET  
50 25 0 50 100

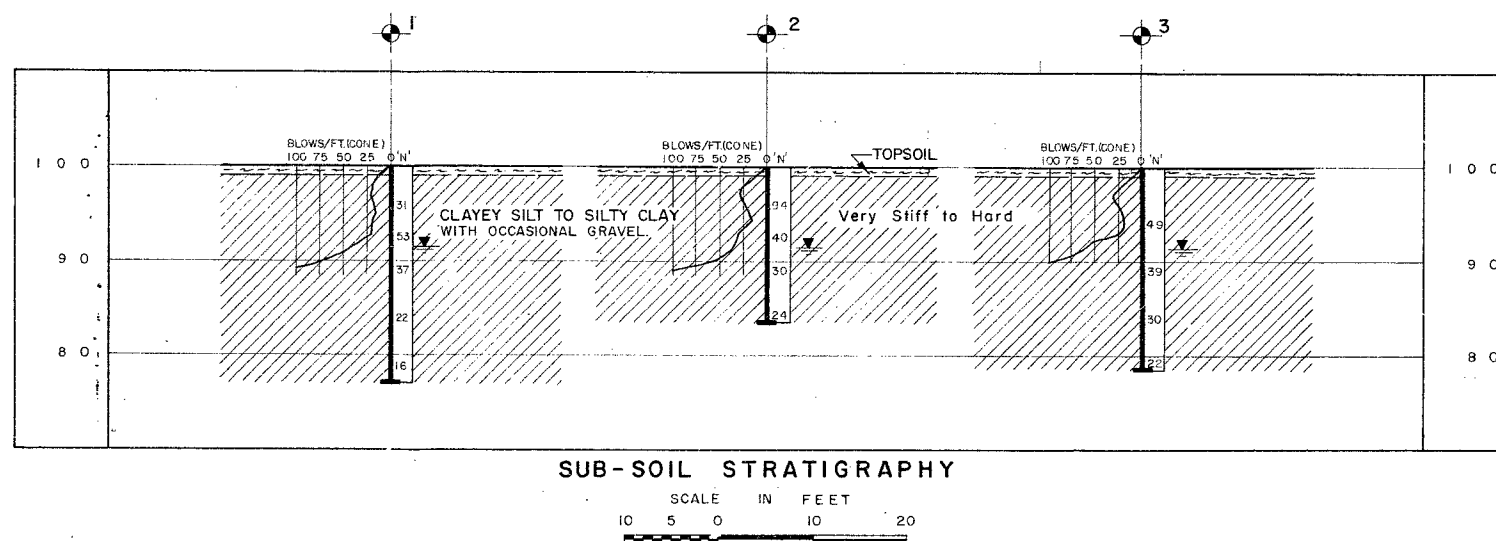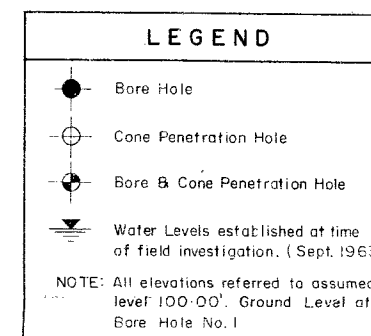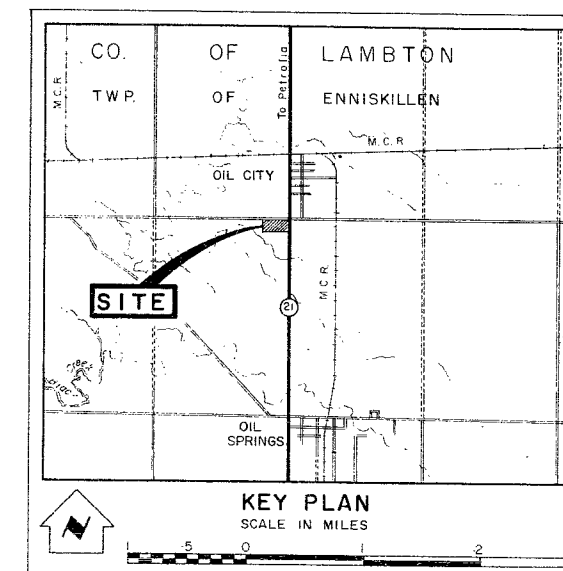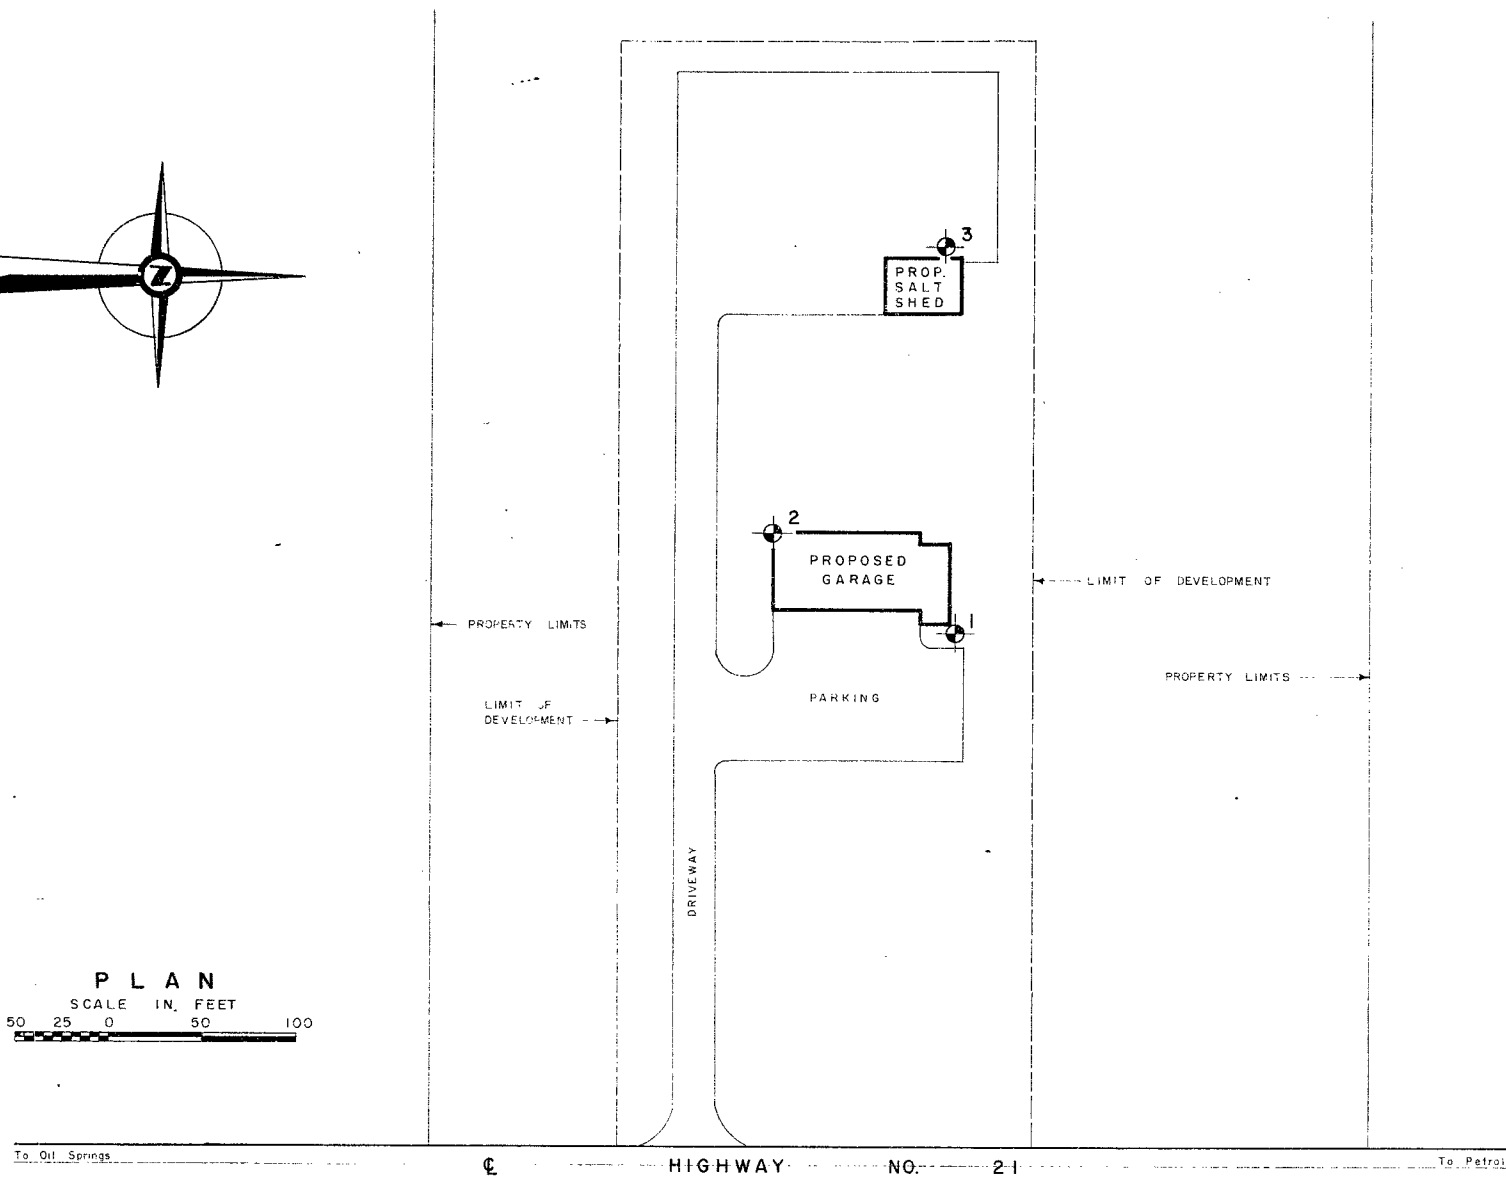

|                                  |                |                      |
|----------------------------------|----------------|----------------------|
| DEPARTMENT OF HIGHWAYS - ONTARIO |                |                      |
| MATERIALS & RESEARCH SECTION     |                |                      |
| <b>OIL CITY PATROL YARD</b>      |                |                      |
| ORIGINATED V. KORLU              | DISTRICT NO. 1 | DATE 17 OCTOBER 1963 |
| DR. W. D. MUMFORD                | WP. NO. -      | JOB NO. 63-F-106     |
| CHECKED                          | SCALE AS SHOWN | DRAWING NO.          |
| APPROVED                         |                | <b>63-F-106 A</b>    |