



NO 95 1100

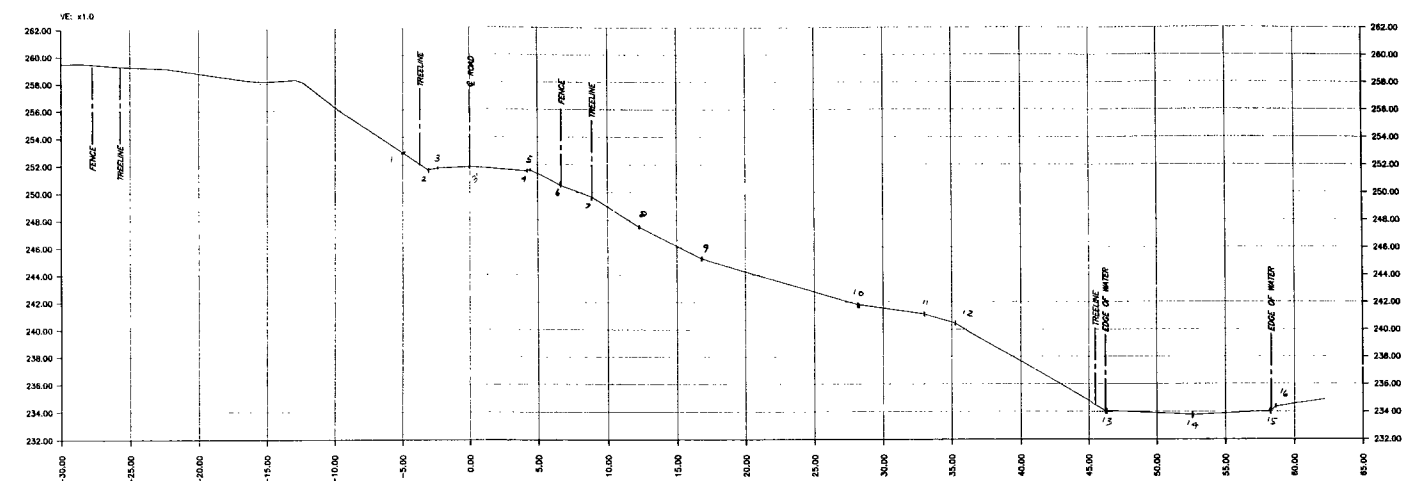

SECTION A-A

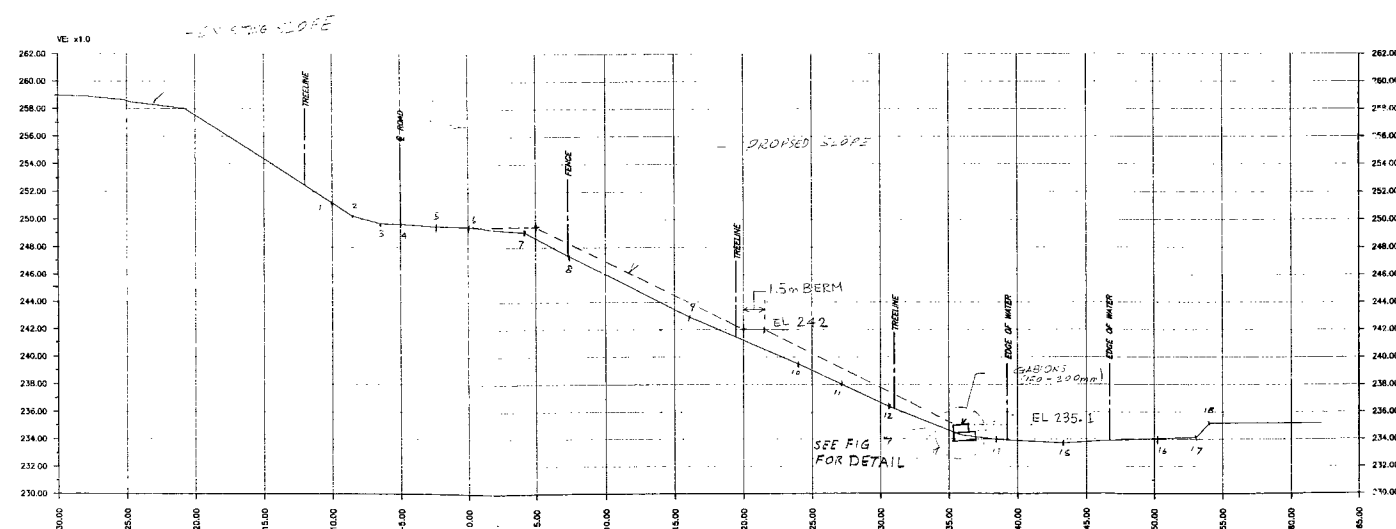

SECTION B-B

north

The position of pole lines, conduits, watermains, sewers and other underground and above ground utilities and structures are not necessarily shown on the contract drawings, and where shown, the accuracy of the position of such utilities and structures is not guaranteed. Before starting work, the Contractor shall inform himself of the exact location of all such utilities and structures, and shall assume all liability for damage to them.

notes

1. TOPOGRAPHICAL INFORMATION SURVEYED BY PARAGON ENGINEERING LIMITED ON NOVEMBER 5, 1994 AND MARCH 30, 1995
2. THIS DRAWING IS NOT TO BE USED FOR CONSTRUCTION UNLESS NOTED, REVISED "ISSUED FOR CONSTRUCTION".

0	FIRST SUBMISSION	DR	DEC. 13 1994
NO.	REVISION	BY	DATE

TOWNSHIP OF KINCARDINE




BROWN'S HILL


EXISTING
CROSS-SECTIONS

95 11001


DWN. BY: PEL	CHK'D BY: DR
DATE: DECEMBER 7, 1994	DSGN BY: DR
SCALE: HORIZ 1:250 VERT 1:250	PRINTED: APR 03 1995
PROJECT NO: 8-1570.1	SHEET NO: 2
	REV. NO.: 0

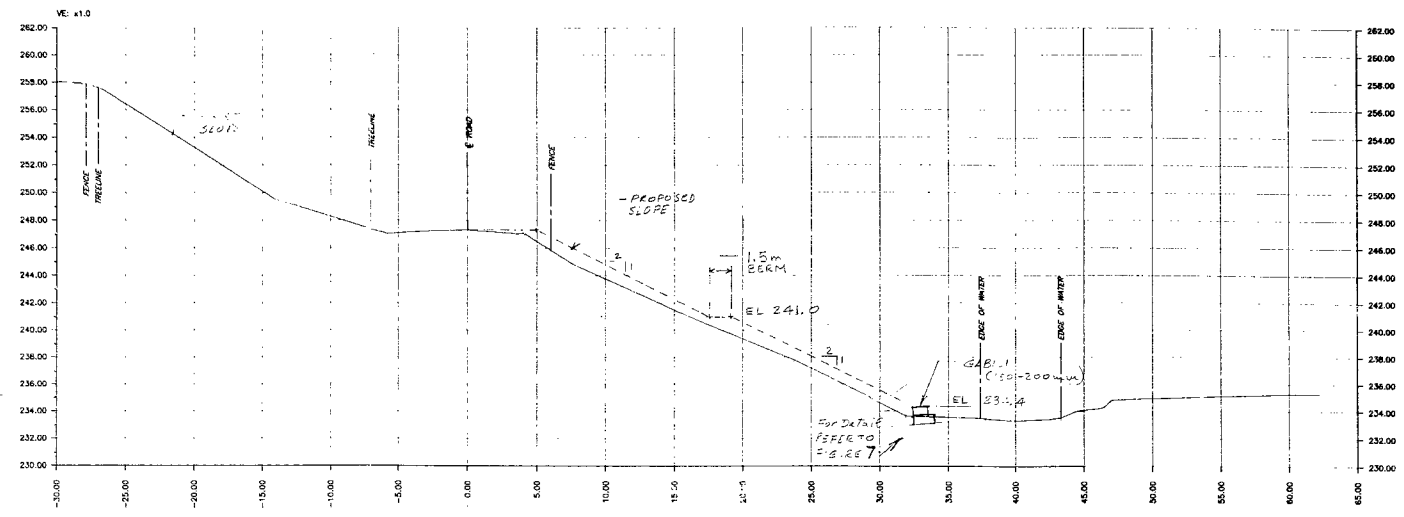

SECTION C-C

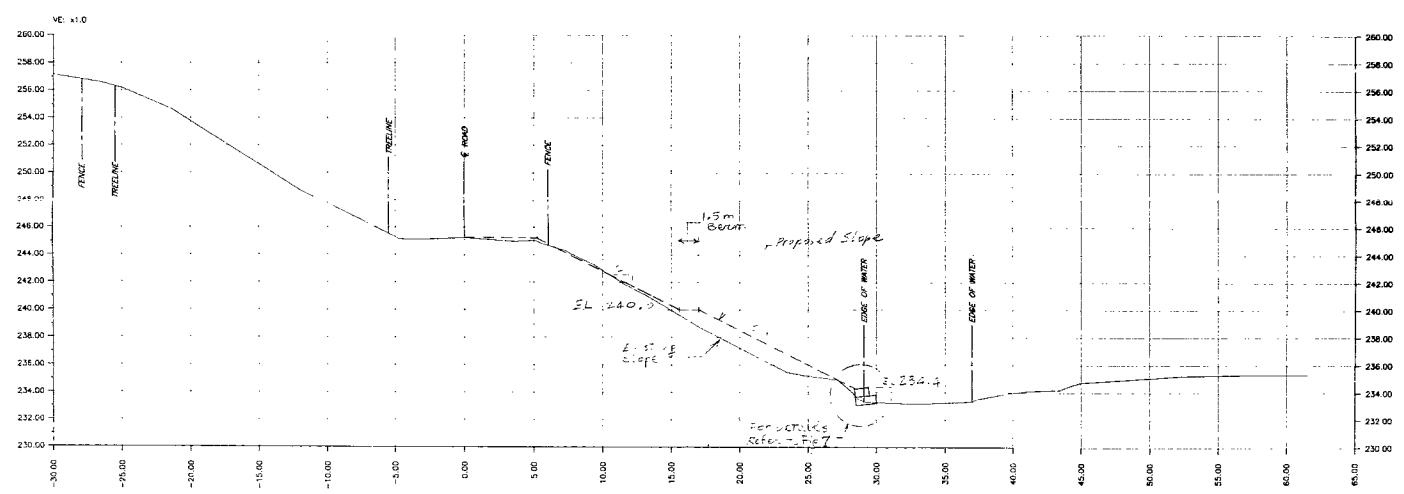

SECTION D-D

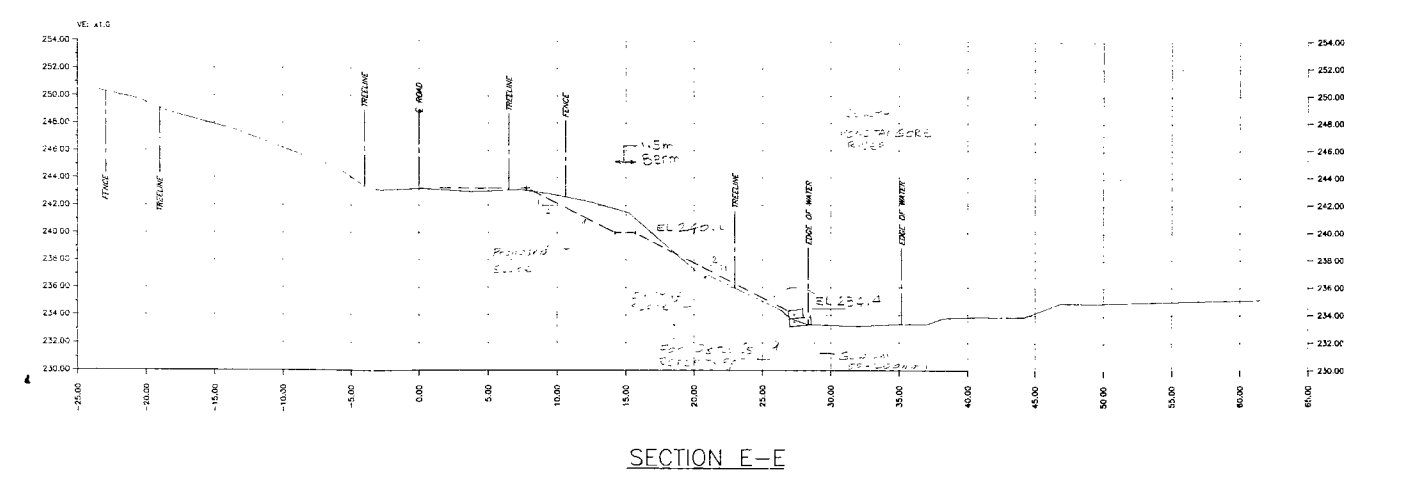

SECTION E-E

north

The position of pole lines, conduits, watermain, sewers and other underground and above ground utilities and structures are not necessarily shown on the contract drawings, and where shown, the accuracy of the position of such utilities and structures is not guaranteed. Before staking work, the Contractor shall inform himself of the exact location of all such utilities and structures, and shall assume all liability for damage to them.

notes

1. TOPOGRAPHICAL INFORMATION SURVEYED BY PARAGON ENGINEERING LIMITED ON NOVEMBER 6, 1994 AND MARCH 30, 1995.
2. THIS DRAWING IS NOT TO BE USED FOR CONSTRUCTION UNLESS NOTE "REVISED" ISSUED FOR CONSTRUCTION.

0 FIRST SUBMISSION	DR DEC. 13 1994
NO.	REVISION
BY	DATE

TOWNSHIP OF KINCARDINE



BROWN'S HILL

EXISTING CROSS-SECTIONS

DRAWN BY: PEL	CHECKED BY: DR
DATE: DECEMBER 7, 1994	DRAWN BY: DR
SCALE: HORIZ 1:250	VERT 1:250
PROJECT NO. 8-1570.1	SHEET NO. 3
	REV. NO. 0