

REVISIONS			
4-6-62	B.S.R.	BEARING SEAT ELEVATIONS RAISED, SLOPE ON SEATS INCREASED	
11-12-62	JGG	BEARING TYPE REVISED LAM 11684	
1-3-62	JGG	RUBBER BEARING TYPE CHANGED IN SEAT	
DATE	BY	DESCRIPTION	

DEPARTMENT OF HIGHWAYS ONTARIO
BRIDGE DIVISION


NAISCOOT RIVER BRIDGE

KING'S HIGHWAY No. 69 T.C.M. DIST. No. 17
 CO. PARRY SOUND
 TWP. HARRISON LOT 26 CON. 8


FOOTINGS, DIMENSIONS & REINFORCING

APPROVED -- <u>[Signature]</u> --			SITE No.	W.P. No. <u>304-57</u>
DESIGN <u>ASR</u>	CHECK <u>SL</u>	CONTRACT Nos.		<u>32-179</u>
DRAWING <u>WL</u>	CHECK <u>SL</u>			
DATE <u>JAN. 62</u>	LOADING <u>H20 S16</u>	DRAWING No.	<u>D-4355-2</u>	


SHEET No.	TOTAL SHEETS
3	8

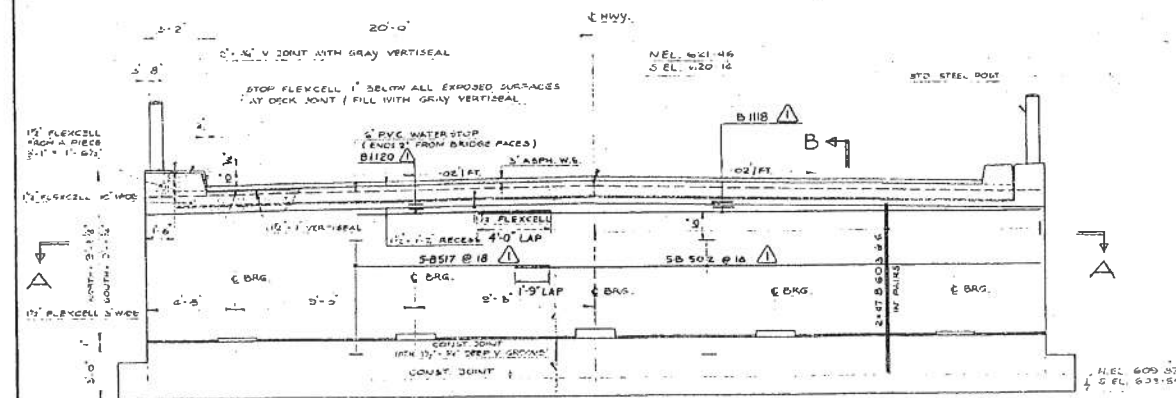


ABUTMENT FRONT FACE
(SHOWING HALF DIMENSIONS & HALF REINFORCING)
SCALE 1/4" = 1'-0"

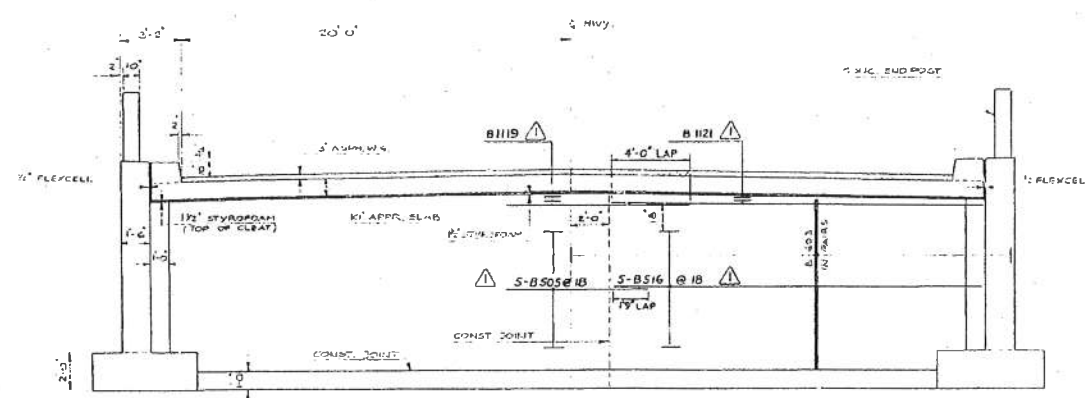


ABUTMENT BACK FACE
(SHOWING HALF DIMENSIONS & HALF REINFORCING)
SCALE 1/4" = 1'-0"

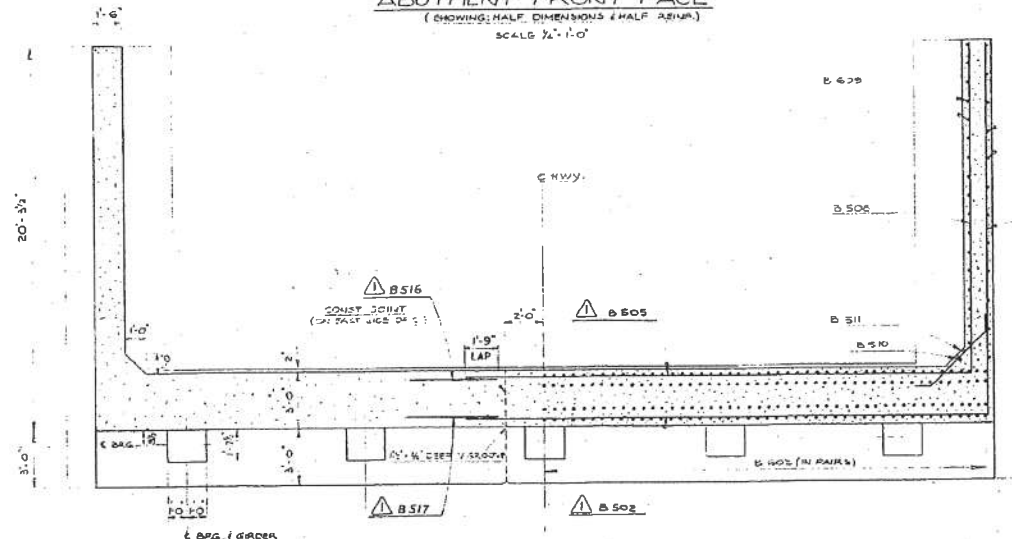


SECTION A-A
(SHOWING HALF DIMENSIONS & HALF REINFORCING)
SCALE 1/4" = 1'-0"

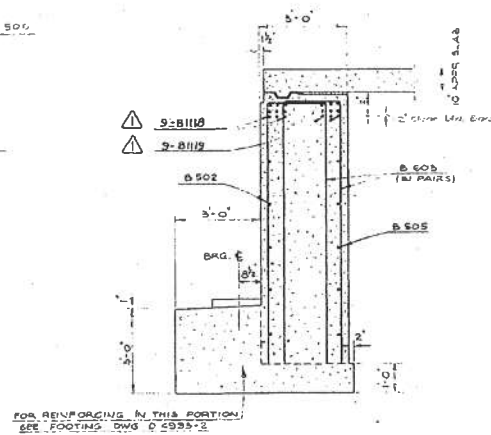


SECTION B-B
SCALE 3/8" = 1'-0"

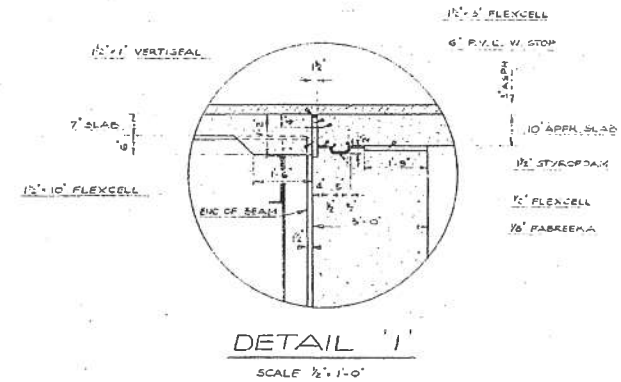


DETAIL 1
SCALE 1/2" = 1'-0"

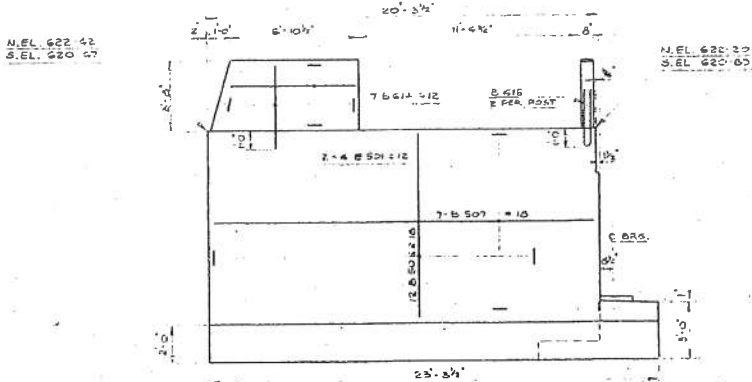

WINGWALL OUTSIDE FACE
SCALE 1/4" = 1'-0"

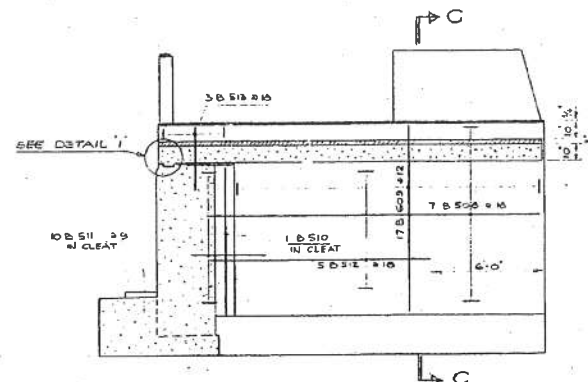

WINGWALL INSIDE FACE
SCALE 1/4" = 1'-0"

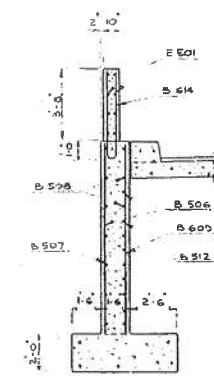

SECTION C-C
SCALE 1/4" = 1'-0"

PRINT RECORD		
No.	FOR	DATE
3	25.5	1962

REVISION	DATE	BY	DESCRIPTION
1-4-62	J.E.R.		ABUT. TOP ELEVATIONS & DIMENSIONS CHANGED
1-18-63	J.G.B.		REVISIONS TO REINFORCING MARKED THUS - Δ

DEPARTMENT OF HIGHWAYS ONTARIO BRIDGE DIVISION			
NAISCOOT RIVER BRIDGE			
KING'S HIGHWAY No. 60 T.C.H.		DIST. No. 17	
CO. PARRY SOUND			
TWP. HARRISON		LOT 26	CON. 3
ABUT. & WINGWALL DIMENSIONS & REINF.			
APPROVED	DESIGNED	SITE No.	W.P. No.
DESIGN	CHECK	CONTRACT	
DRAWING	CHECK		
DATE	LOADING	DRAWING	

TWP # 454-43-3-C D-454-3-3