

METRIC

PLATE No  
CONT XXXX-XXXX  
GWP 5252-21-00


NEW CONSTRUCTION  
STA 11+300 TO STA 12+000  
Survey Revised

AECOM



SHEET  
1

PR-D-707 08-08  
MINISTRY OF TRANSPORTATION, ONTARIO

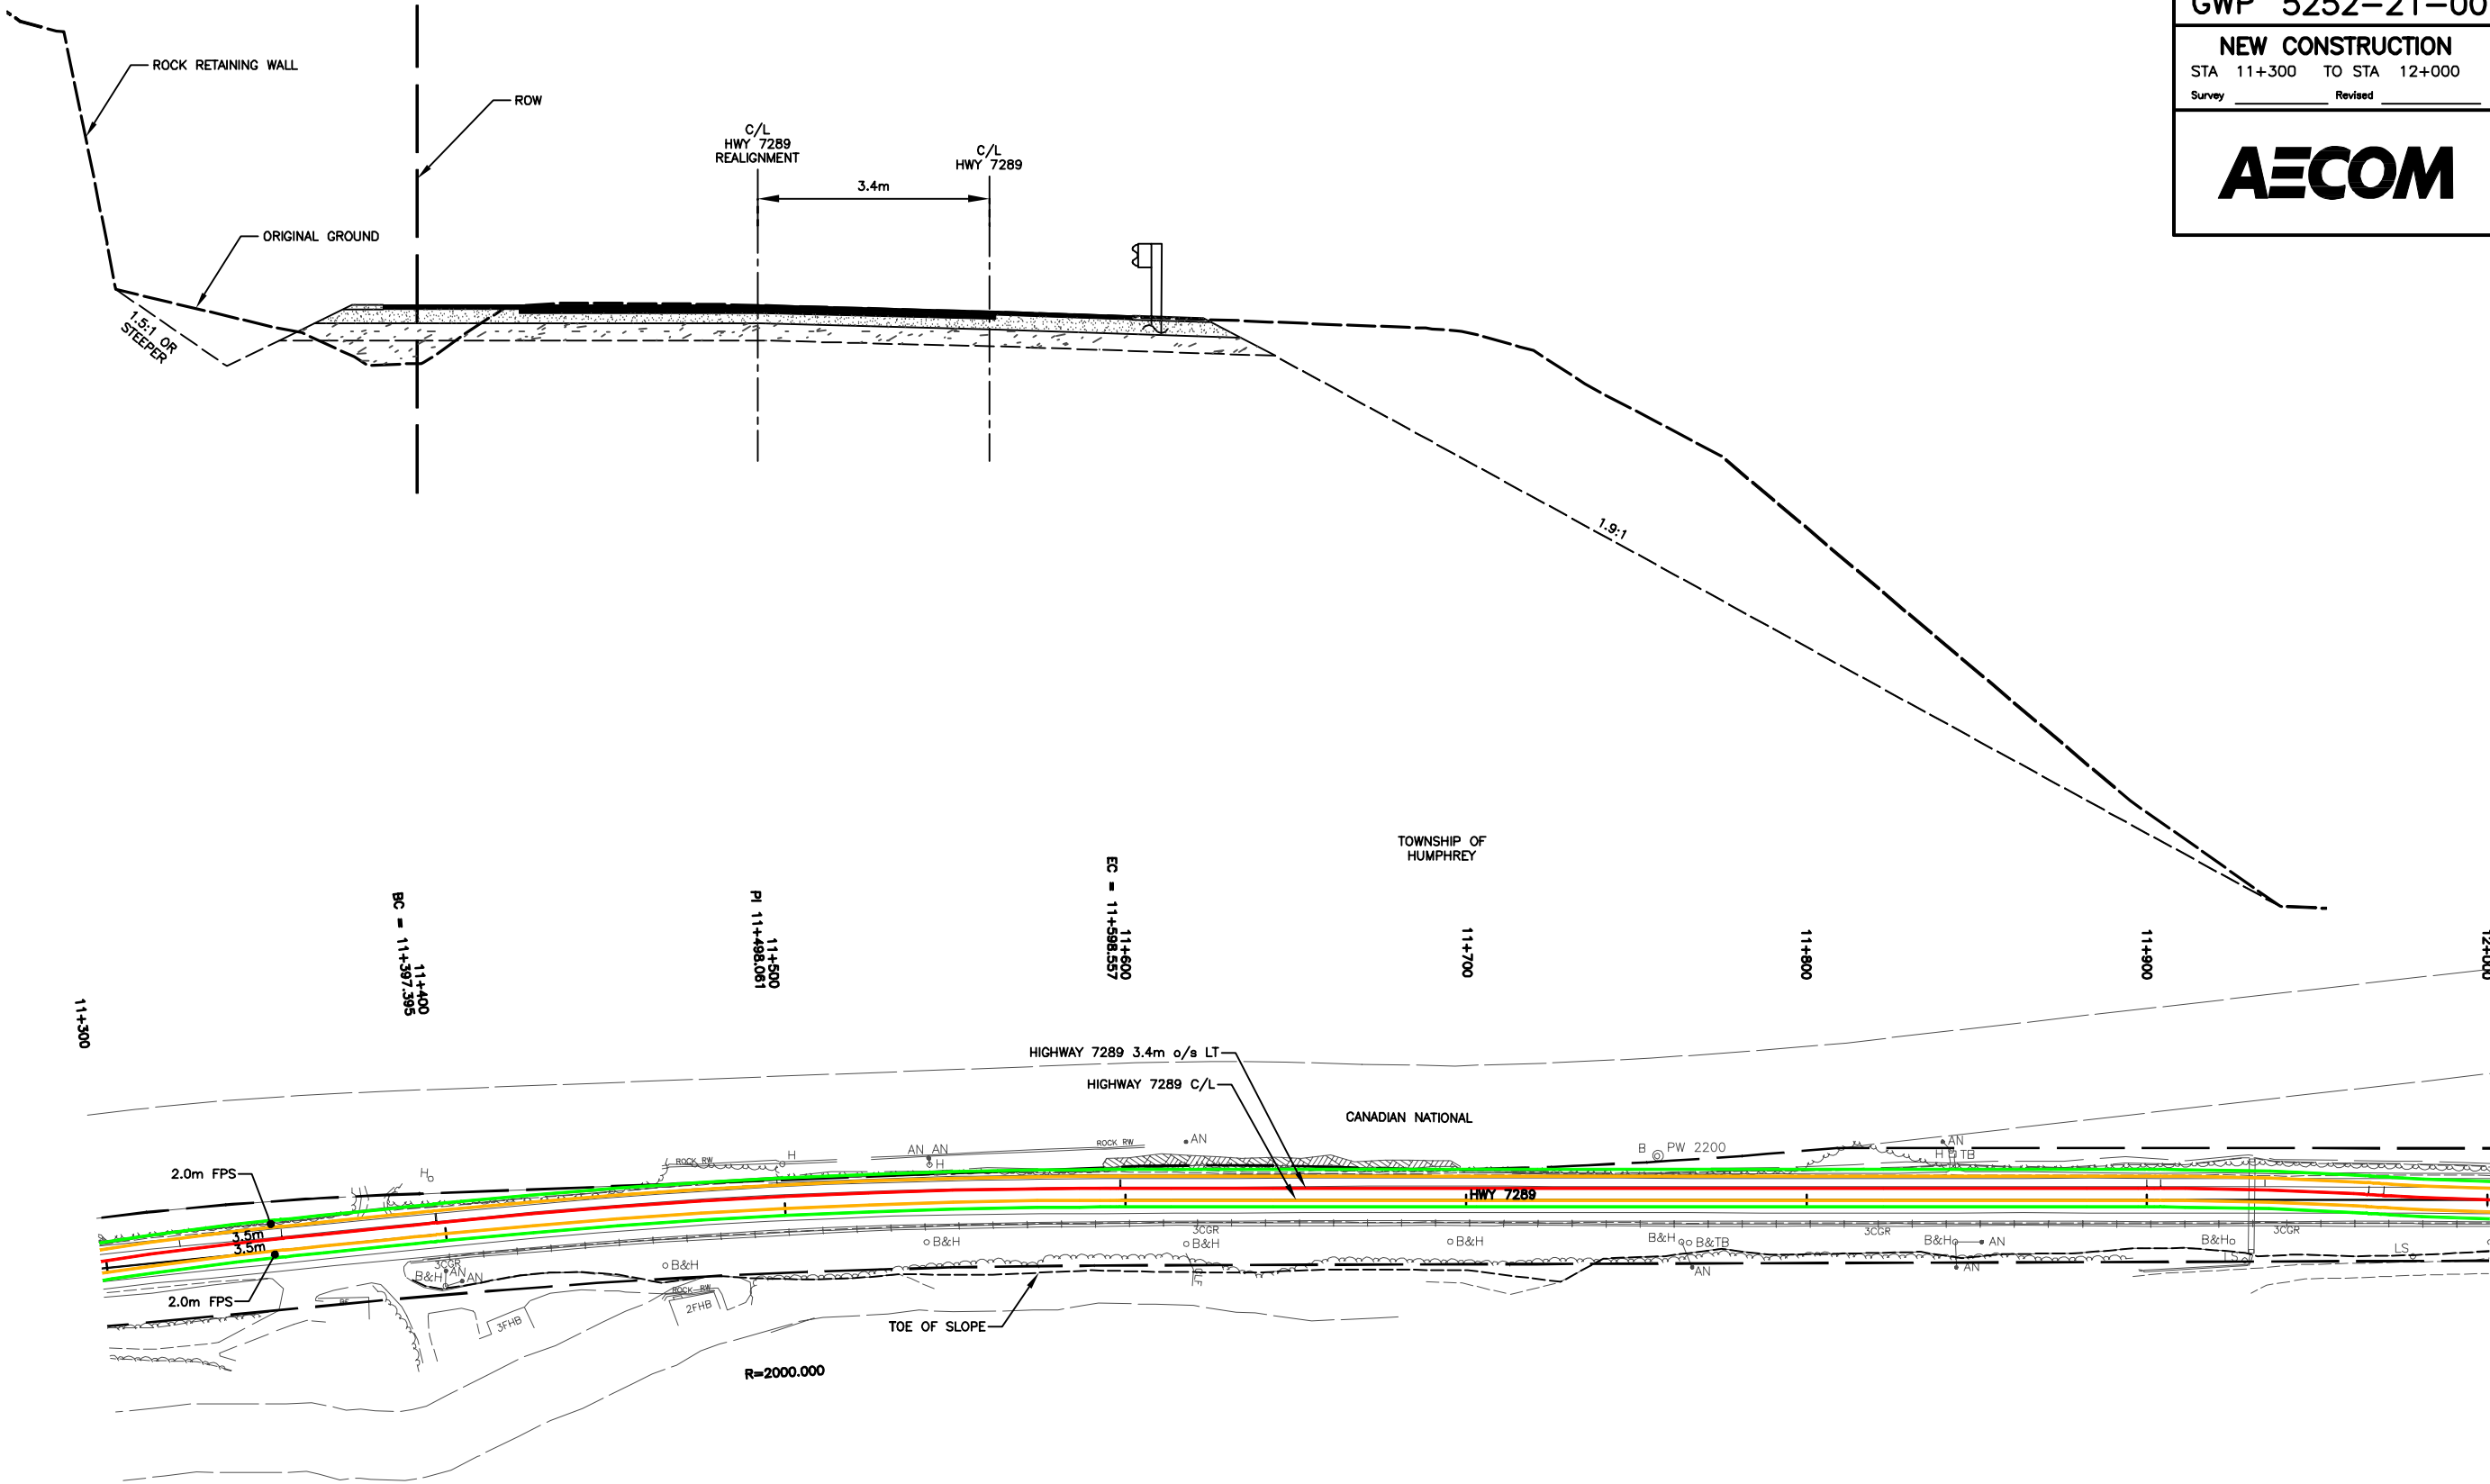

SCALE

10m 0 20m  
Horizontal