




① STANDARD PRECAST COPING SECTION - PCA1
SCALE: 1:10

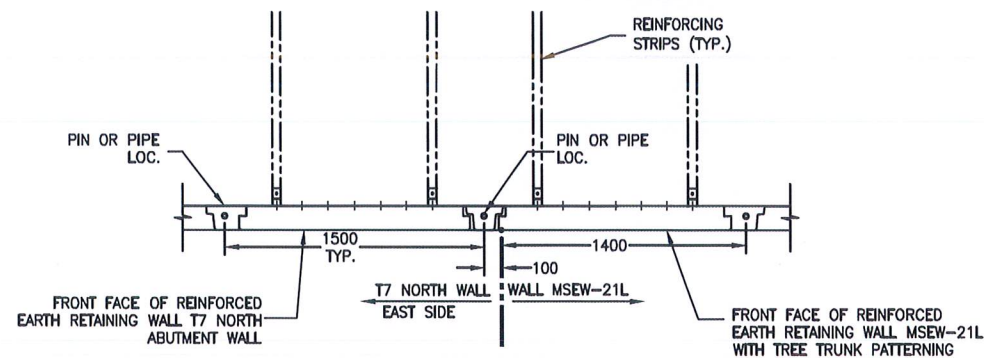


② MSE WALL CONNECTION
SCALE: 1:20

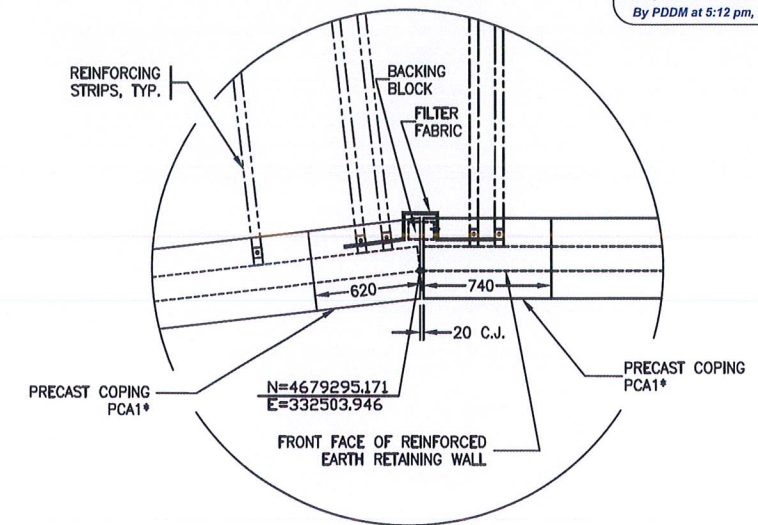


③ CORNER DETAIL
SCALE: 1:20

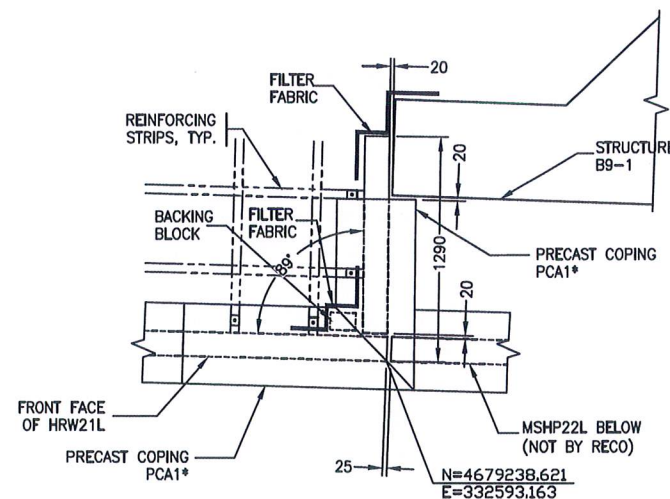

④ MSE WALL CONNECTION
SCALE: 1:20

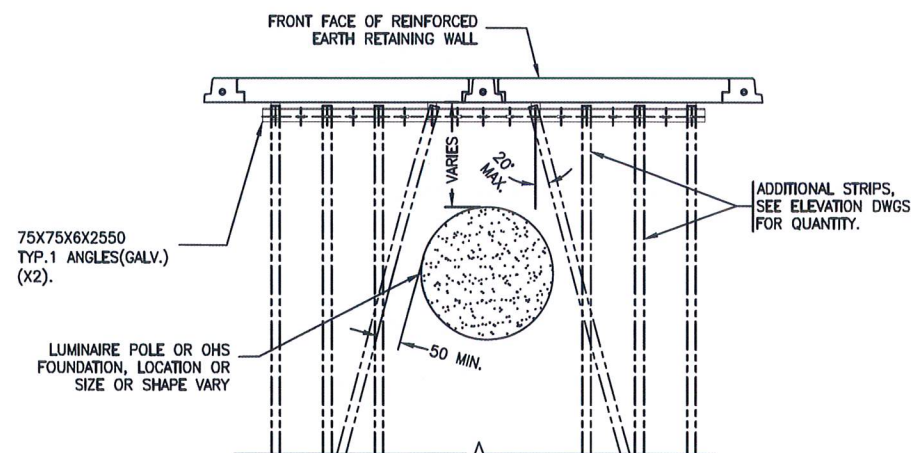

⑤ DETAIL
SCALE: 1:20

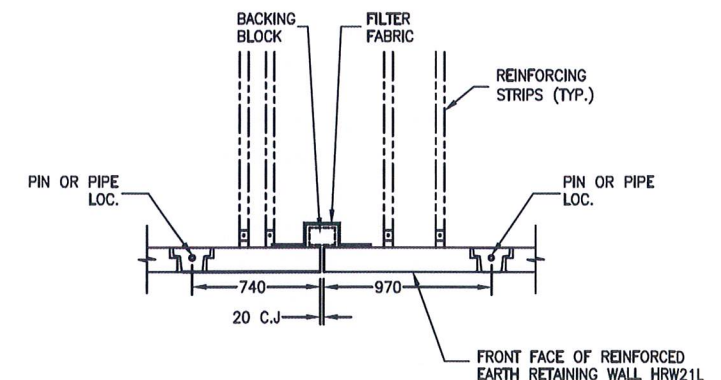


⑥ CONSTRUCTION JOINT
SCALE: 1:20

This drawing contains information proprietary to Reinforced Earth Company Ltd. and is furnished exclusively in connection with this project. Except as specifically authorized in writing by Reinforced Earth Company Ltd., possession of this drawing does not authorize use of its contents for other than the express purpose for which it has been provided nor transmission of this drawing or its contents to third parties.



Reinforced Earth Company Ltd.
1550 Enterprise Road, Suite 229
Mississauga, Ontario, L4W 4P4
Tel: (905) 564-0896 Fax: (905) 564-2609

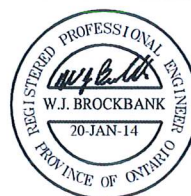

4	04-OCT-12	ISSUED FOR CONSTRUCTION	9	19-AUG-13	ISSUED FOR CONSTRUCTION
3	23-AUG-12	ISSUED FOR CONSTRUCTION	8	14-MAY-13	ISSUED FOR CONSTRUCTION
2	02-AUG-12	ISSUED FOR APPROVAL	7	01-MAY-13	ISSUED FOR CONSTRUCTION
1	20-JUL-12	ISSUED FOR APPROVAL	6	01-FEB-13	ISSUED FOR CONSTRUCTION
0	12-JUL-12	ISSUED FOR APPROVAL	5	25-JAN-13	ISSUED FOR CONSTRUCTION
No.	Date	Issue or Revision	No.	Date	Issue or Revision

Project:			
HERB GRAY PARKWAY PHASE I - HRW21L AND MSEW21L			
Title:			
REINFORCED EARTH RETAINING WALL DETAILS			
Drawn:	DM	Checked:	DC
Scale:	AS SHOWN	DWG No:	3154-1-W21-03