


SECTION A-A
SCALE 1:1000h
1:100v

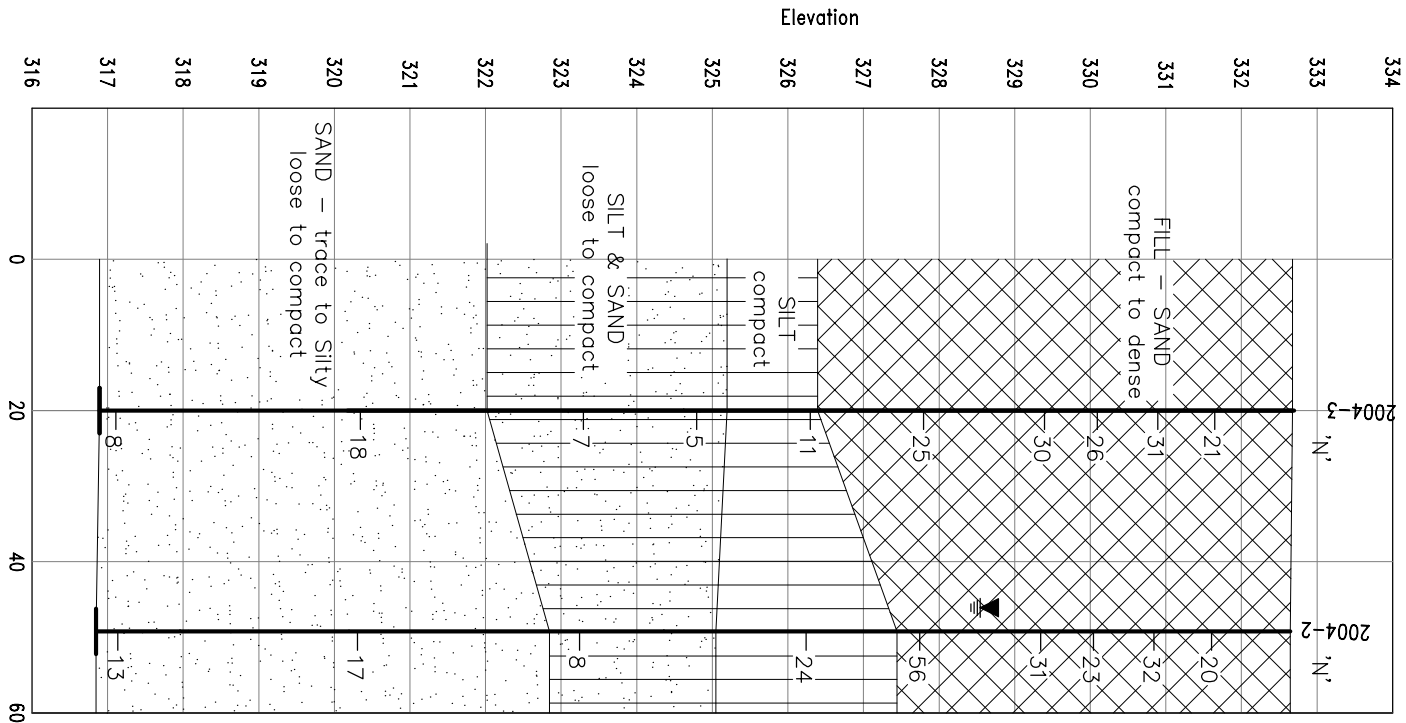


SECTION B-B
SCALE 1:1000h
1:100v

LEGEND

 Borehole

'N' Blows/0.3m
(Std. Pen Test, 475 J/Blow)

 Water level
at time of investigation.

NFP No Further Progress

 Fill

 Sand

 Silt

No.	Elevation	MTM Northing	MTM Easting
04-01	332.4	5041259.4	320212.7
04-02	332.6	5041291.5	320209.3
04-03	332.7	5041273.9	320186.0
04-04	332.7	5041346.5	320156.3

-NOTE-

The boundaries between soil strata have been established only at borehole locations. Between boreholes the boundaries are assumed by interpolation and may not represent actual conditions.