




P:\Work\110092E\hwy\dwg\Culvert-Sta\_15+272a.dwg

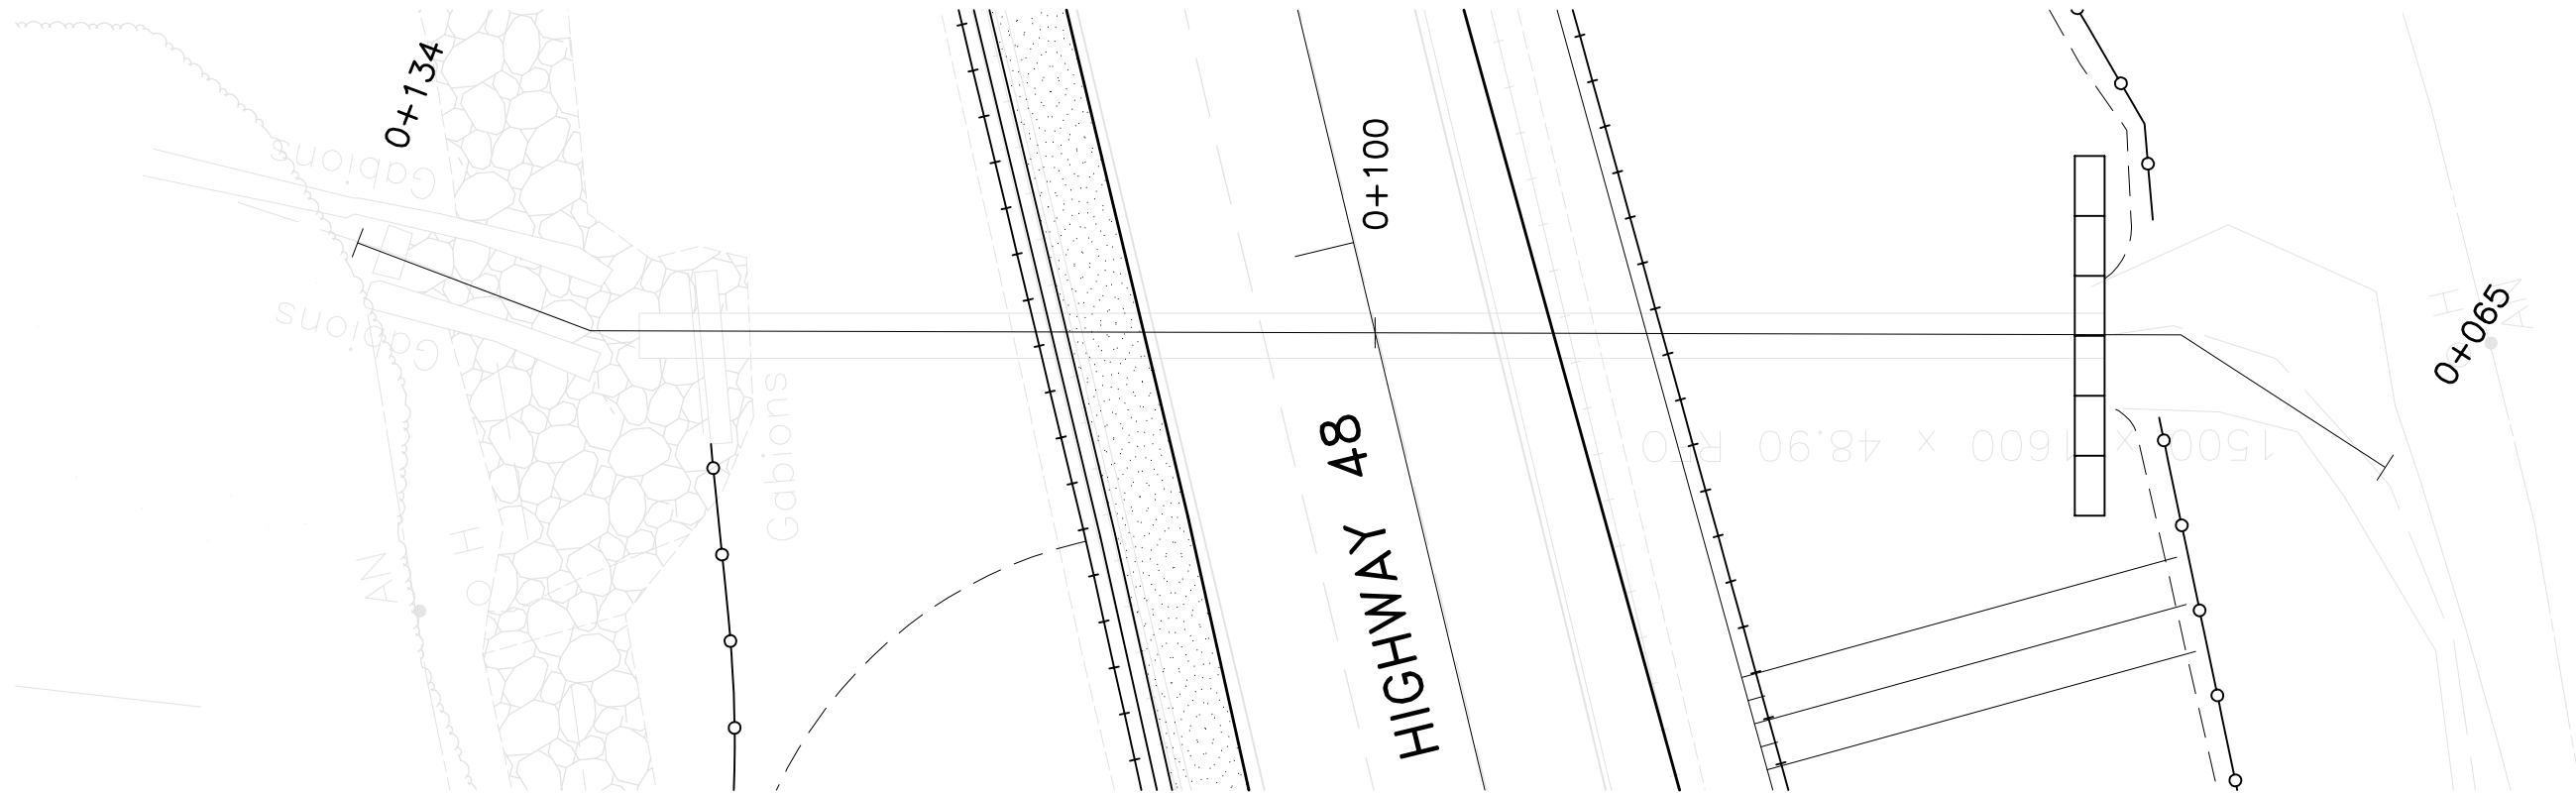


PLAN  
SCALE 1:250

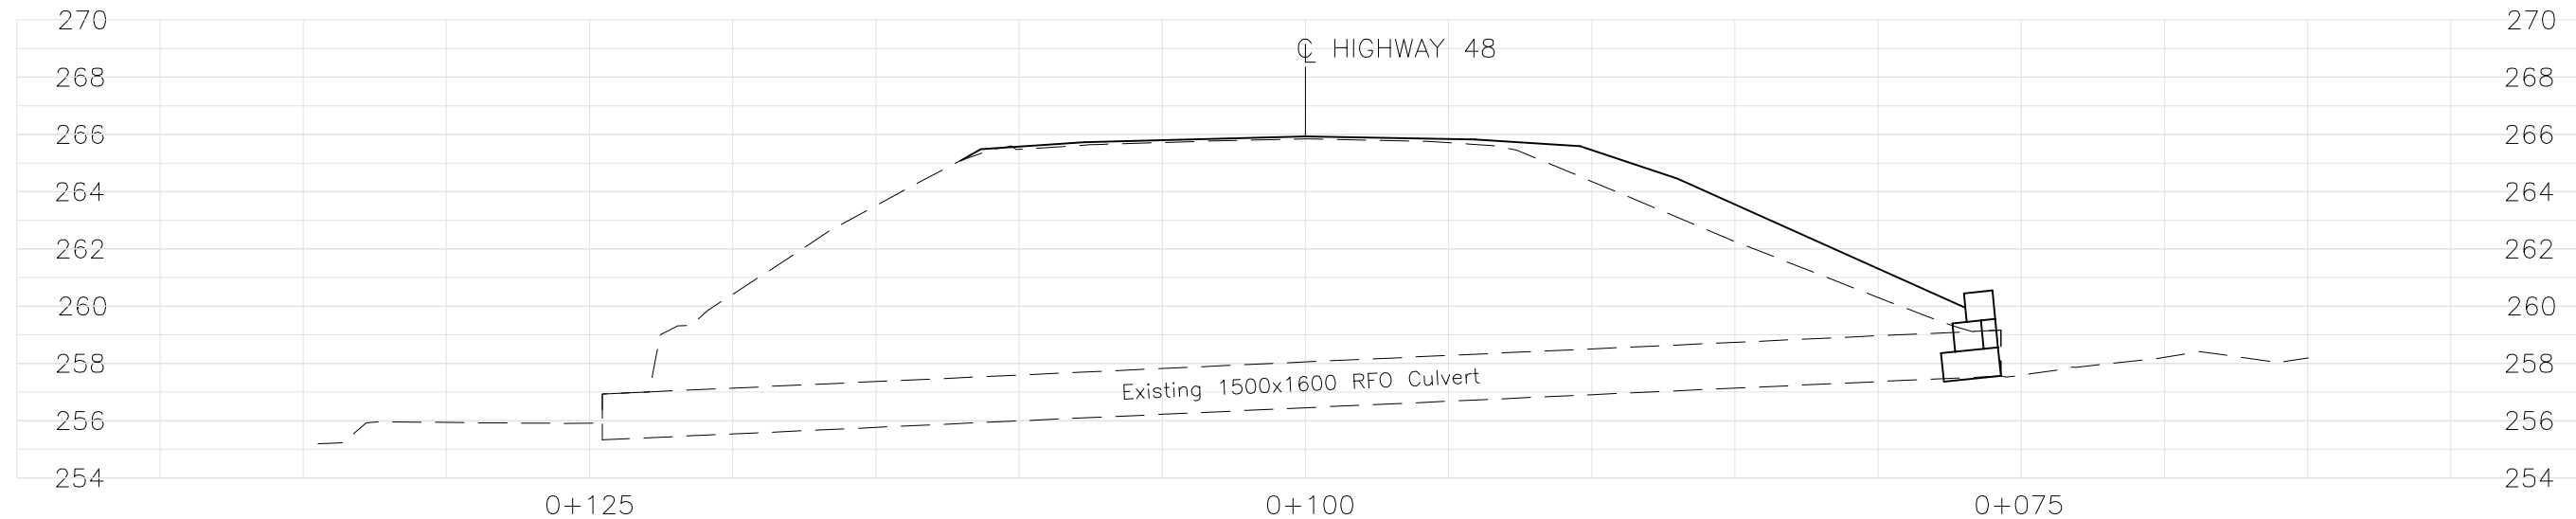

PROFILE  
SCALE 1:250

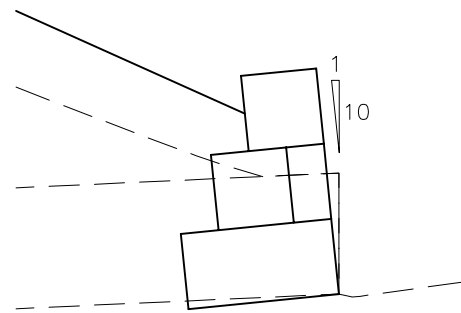

SECTION  
SCALE 1:100

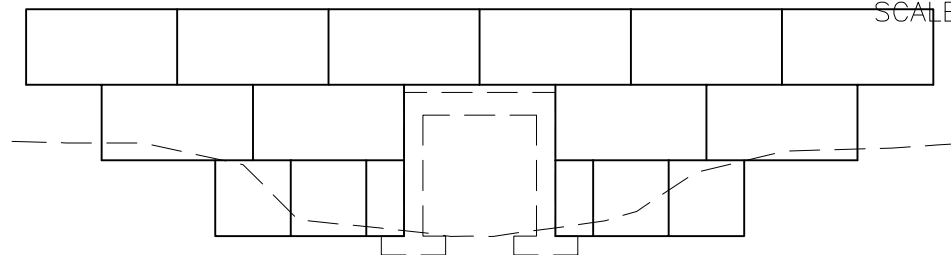

ELEVATION  
SCALE 1:100

CONCEPTUAL GABION  
WINGWALL  
STA. 15+272



GWP No.	2140-10-00
Date	May 6/11
Scale	AS SHOWN
Drawing No.	1