

METRIC
DIMENSIONS ARE IN METRES
AND/OR MILLIMETRES
UNLESS OTHERWISE SHOWN

HWY 11
CONT NO
GWP No759-93-00



HIGHWAY 11 MAINLINE

ARMOUR TOWNSHIP

STATION 25+075 TO 25+175


SBL CENTRELINE & SEC D-D

BOREHOLE LOCATIONS AND SOIL STRATA


 






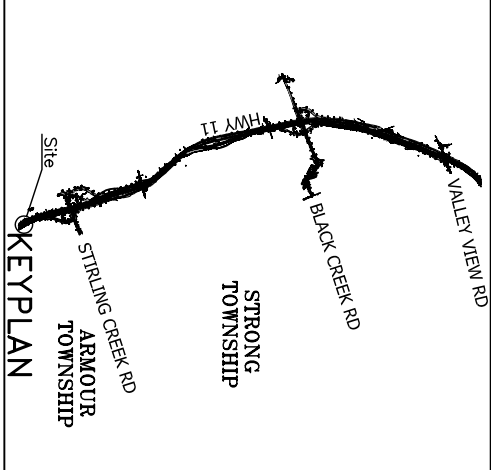






CONSULTING ENGINEERS • SURVEYORS • PLANNERS

THURBER ENGINEERING LTD.









LEGEND

	Bore Hole
	Dynamic Cone Penetration Test (cone)
	Bore Hole & Cone
	Blows/0.3m (Std pen Test, 475J/blow)
	Blows/0.3m (60° Cone, 475J/blow)
	Pressure, Hydraulic
	WL in Piezometer at Time of Investigation (date)
	Head Artesian Water
	Piezometer
	WL in Open Borehole Upon Completion of Drilling
	90% Rock Quality Designation (RQD)
	Auger Refusal
	Cone Refusal

25+075 L18.75	25 + 075	L18.75
25+125 L17	25 + 125	L17
25+125 L18.75	25 + 125	L18.75
25+150 L2	25 + 150	L2
25+150 L49	25 + 150	L49
25+175 L18.75	25 + 175	L18.75

— NOTE —
The boundaries between soil strata have been established only at Bore Hole locations. Between Bore Holes the boundaries are assumed from geological evidence.

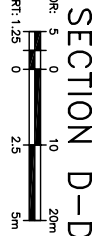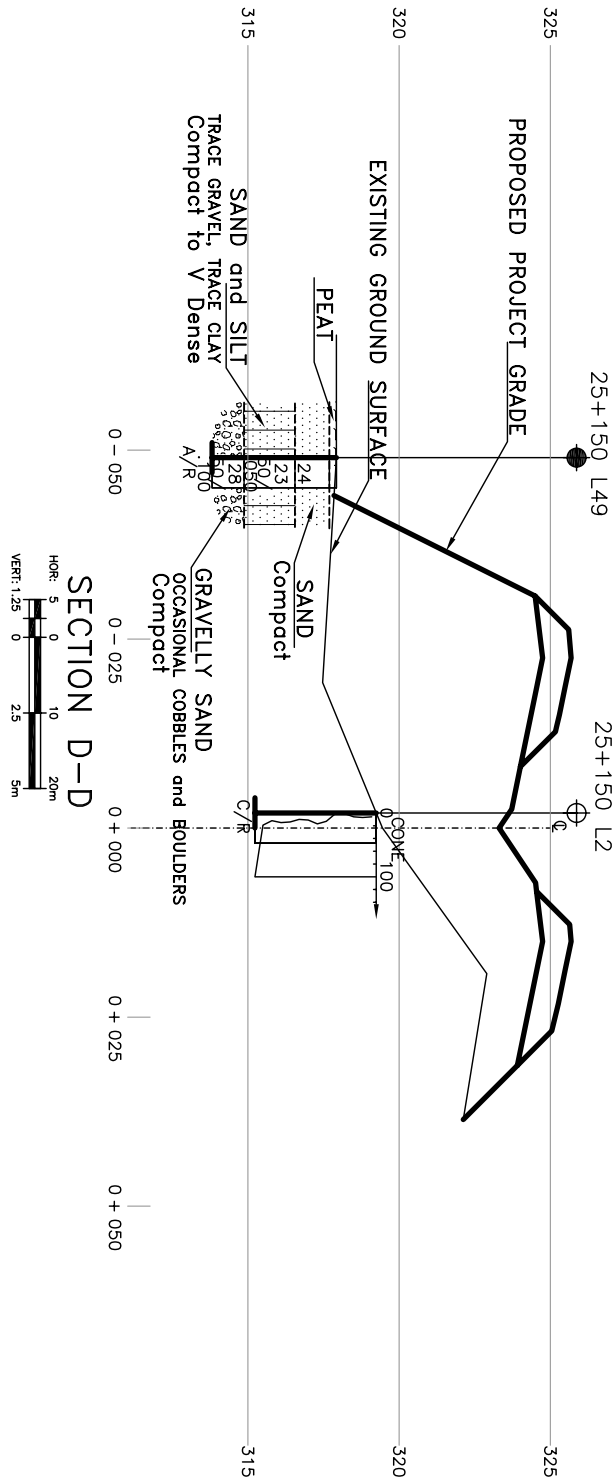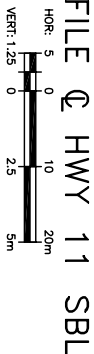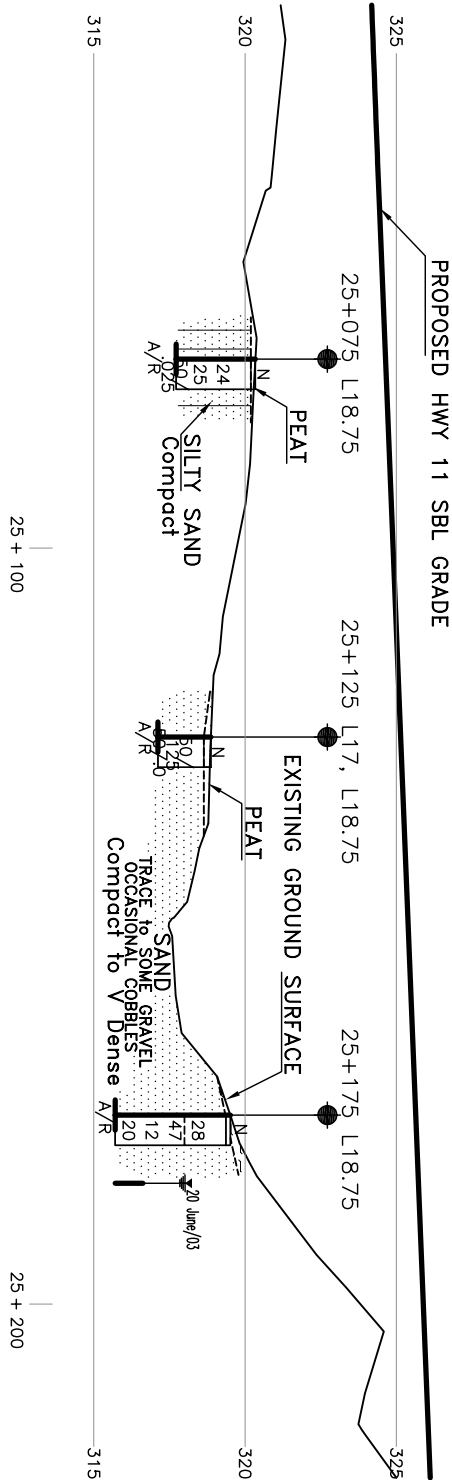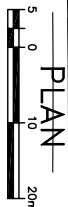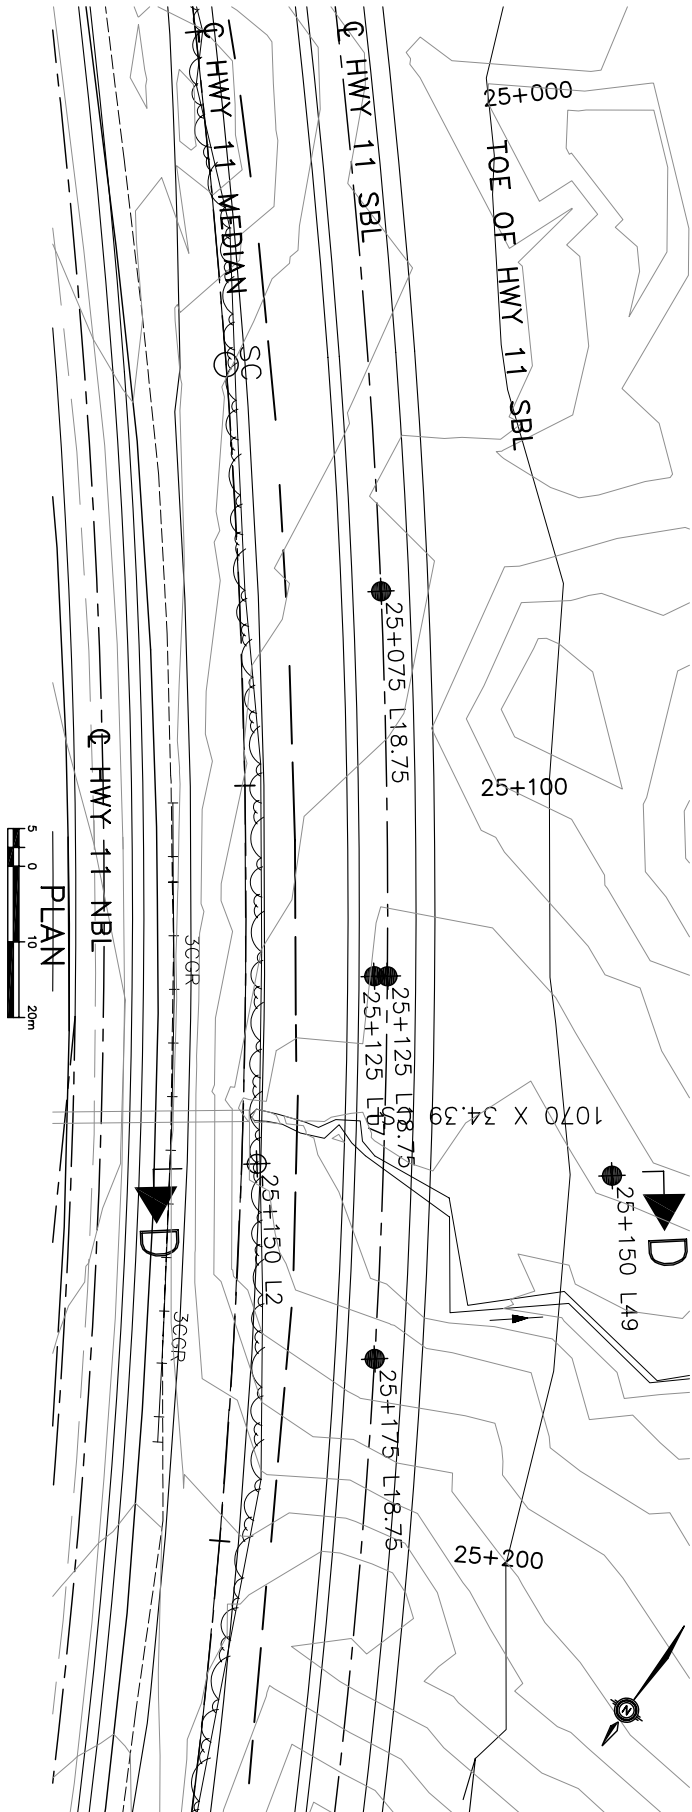

DRAWING NOT TO BE SCALED
100 mm ON ORIGINAL DRAWING

REVISIONS				
NOV 04	SP	ISSUED AS DRAFT FOR REVIEW		
DATE	BY	DESCRIPTION	LOAD	DATE 16-Nov-04
DESIGN SKP	CHK SKP	CODE	STRUCT	SCHEME
DRAWN TF	CHK PJR	SITE		DWG AT