

METRIC




DIMENSIONS ARE IN METRES
AND/OR MILLIMETRES
UNLESS OTHERWISE SHOWN

HWY 11
CONT No
GWP N0759-93-00

STIRLING CREEK RD INTERCHANGE
STIRLING CREEK RD LEFT TOE
STATION 9+900 TO 10+125
BOREHOLE LOCATIONS AND SOIL STRATA



THURBER ENGINEERING LTD.

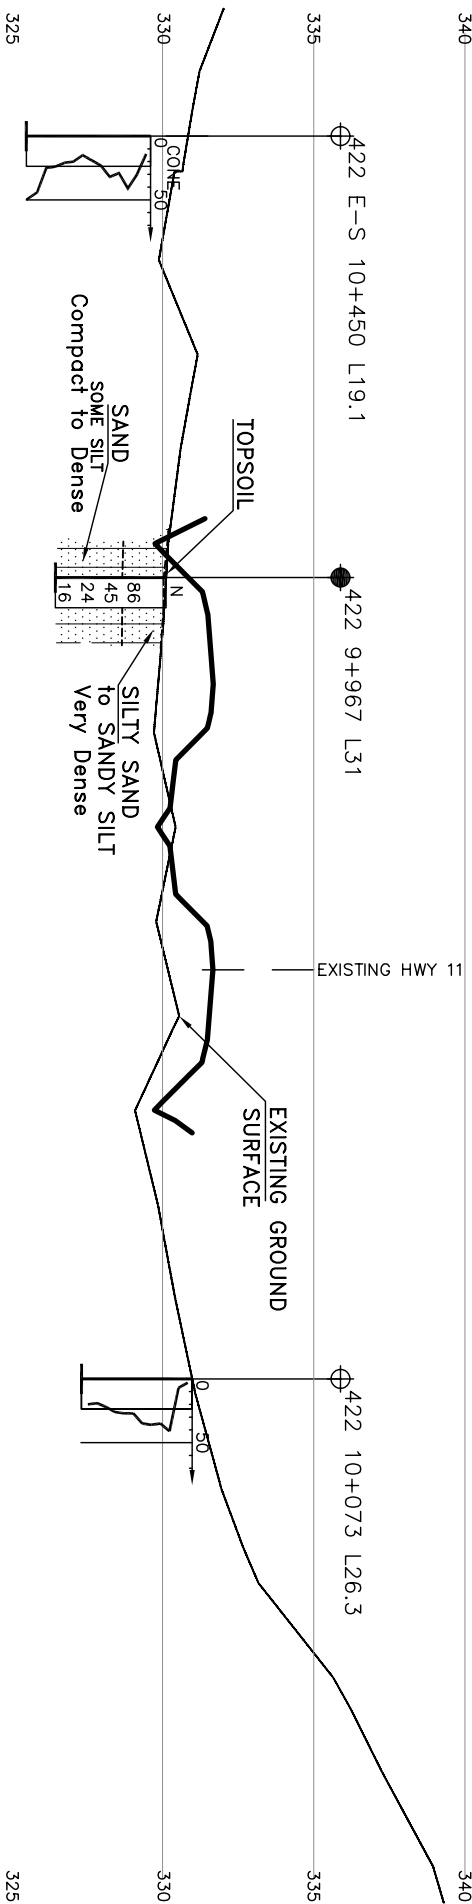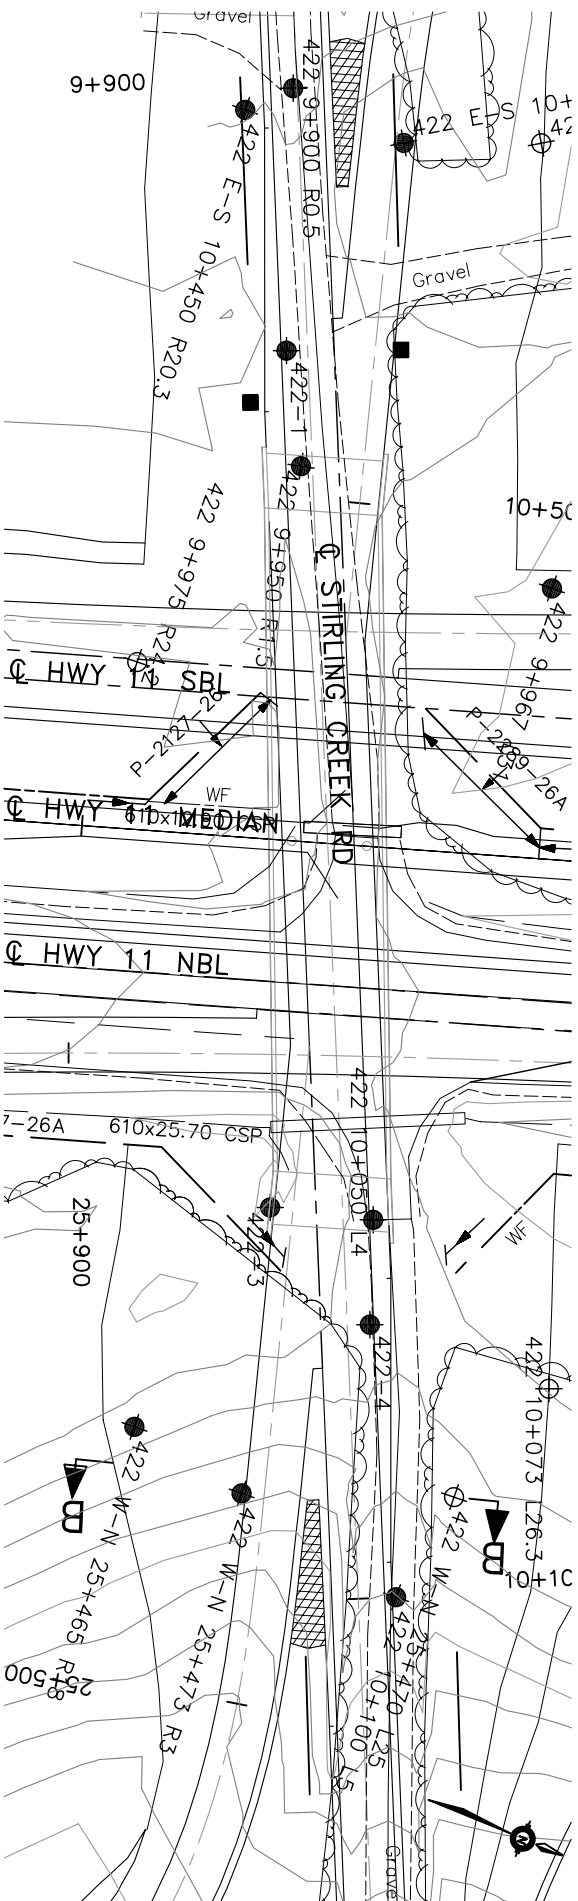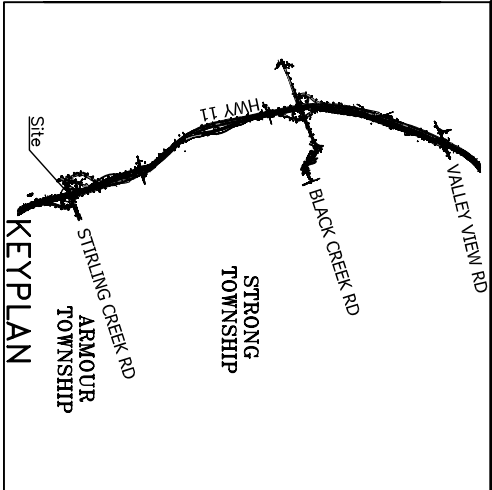

PROFILE OF STIRLING CREEK RD./ PEVENSEY RD. LEFT TOE

— NOTE —

The boundaries between soil strata have been established only at Bore Hole locations. Between Bore Holes the boundaries are assumed from geological evidence.

REVISIONS				
NOV 04	SP	ISSUED AS DRAFT FOR REVIEW	DATE	NOV-04
DESIGN SKP	CHK SKP	CODE	LOAD	DATE
DRAWN TF/AM/CHK PJG	SITE	STRUCT	SCHEME	DWG B2

DRAWING NOT TO BE SCALED
100 mm ON ORIGINAL DRAWING