


CONT NO  
WP NO

QEW  
At Fifty Road  
BORE HOLE LOCATIONS & SOIL STRATA

SHEET  
1

KEY MAP

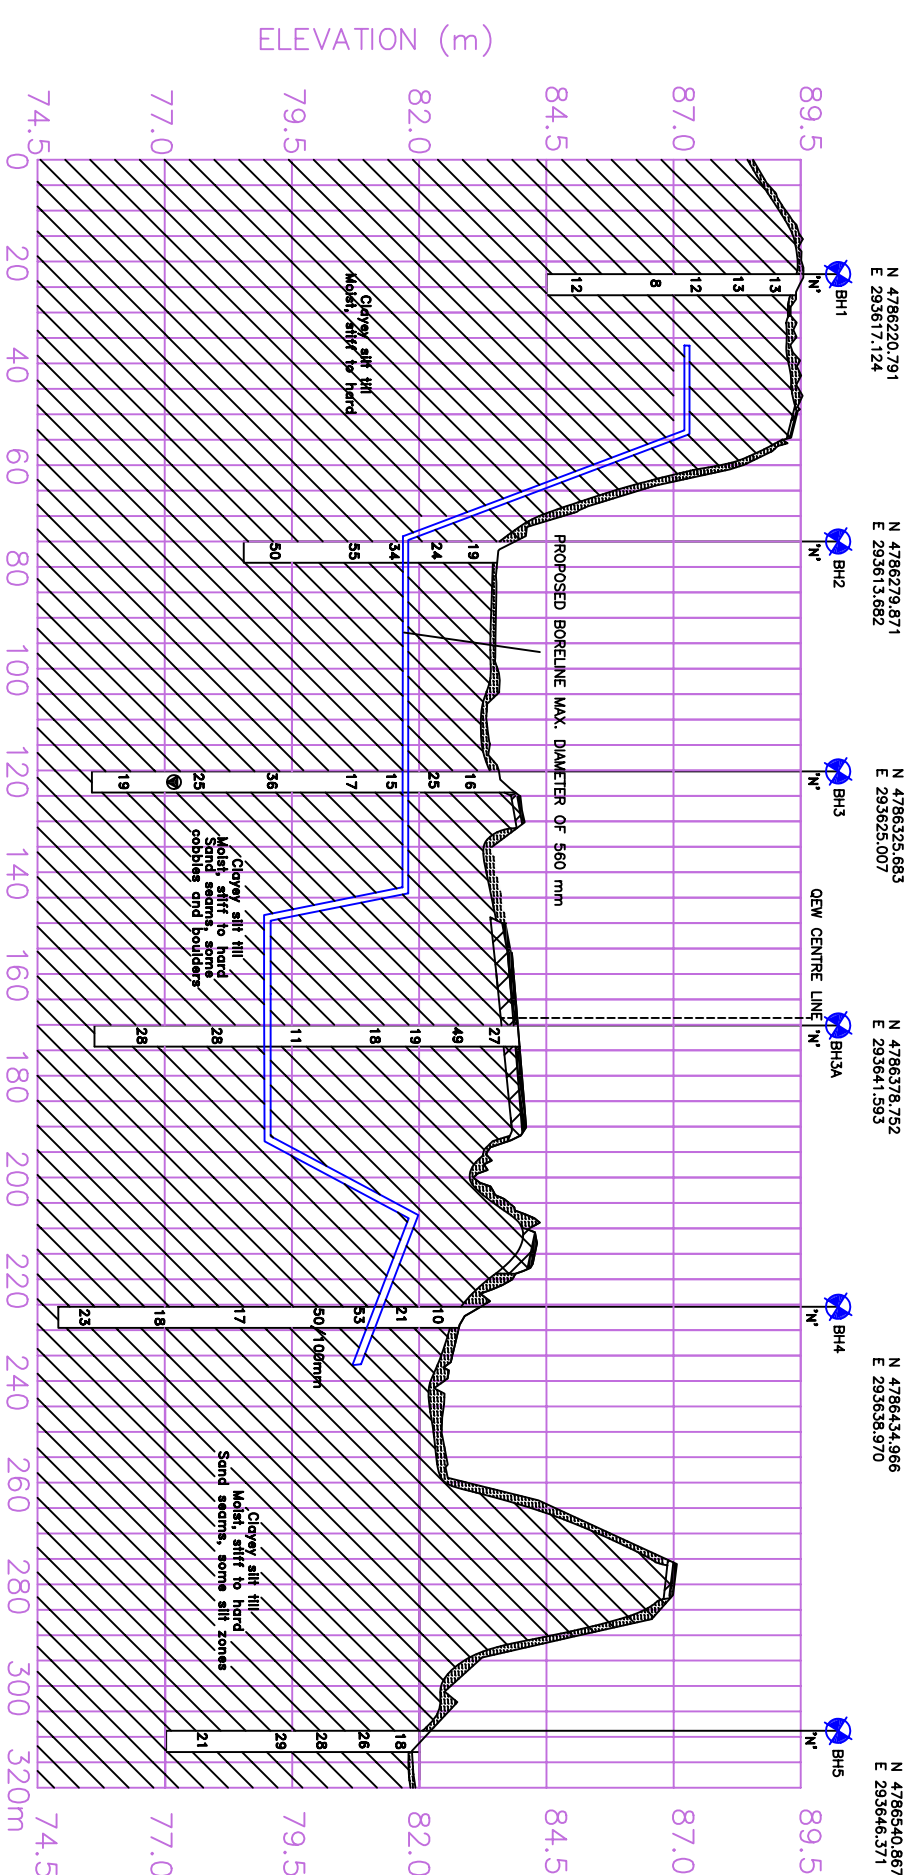

APPROX. VERTICAL SCALE 1 : 150

PROFILE OF PROPOSED BORELINE

SOIL STRATA SYMBOLS:

- FILL
- CLAYEY SILT TILL
- MOIST SILT TO HARD SAND
- SAND SECUMS, SOME SILT ZONES

PROJECT TITLE AND LOCATION:

PROPOSED QEW Utility Crossing at Fifty Road  
Stoney Creek, Ontario

DRAWING TITLE:

BOREHOLE LOCATIONS  
AND  
SOIL STRATA

REVISIONS		DATE		BY	DESCRIPTION

LEGEND			
	Bore Hole		
	Blow/0.3m (Std. Pen. Test, 475 J/blow)		
	W.L. at Piezometer (June 19, 2008)		
No.	ELEVATION	STATION	OFFSET
BH1	89.6	31+456	
BH2	83.7	31+438	
BH3	83.6	31+437	52m Rt
BH3A	83.8	31+432	3m Lt
BH4	83.0	31+429	53m Lt
BH5	82.1	31+416	

—NOTE—

The boundaries between soil strata have been established only at Bore Hole locations. Between Bore Holes the boundaries are assumed from geological evidence.

Trow Associates Inc.  
428 MILLEN ROAD  
STONEY CREEK, ONTARIO, L8E 3N9  
(905) 664-3300

PROJECT NO.	HAGE00304213A	DWN.:	EE
SCALE:	AS SHOWN	CHKD.:	AA
DATE:	SEPT 2008	DWG. No.:	1