

METRIC

DIMENSIONS ARE IN METRES  
AND/OR MILLIMETRES UNLESS  
OTHERWISE SHOWN. STATIONS  
IN KILOMETRES + METRES


CONT No  
GWP No 5379-02-00

HIGHWAY 69  
CROOKED LAKE ROAD  
EXTENSION UNDERPASS  
BOREHOLE LOCATION



SHEET

PMI Peto MacCallum Ltd.  
CONSULTING ENGINEERS

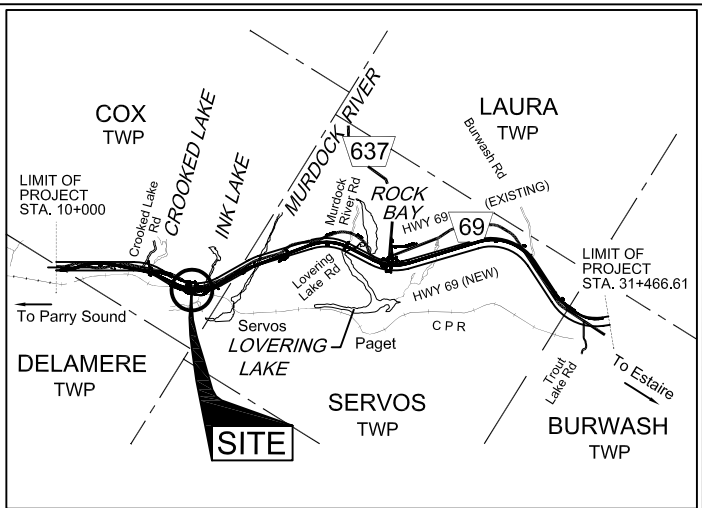

KEY PLAN  
SCALE

2 0 2 4 6km

LEGEND

- Borehole
- Dynamic Cone Penetration Test (Cone)
- Borehole & Cone

BH No	ELEVATION	CO-ORDINATES	
		NORTH	EAST
CLR-1	204.6	5 115 410	326 645
N7-1	205.0	5 115 463	326 647


NOTE

The boundaries between soil strata have been established only at Borehole locations. Between Boreholes the boundaries are assumed from geological evidence.

REVISIONS	DATE	BY	DESCRIPTION

Geocres No. 411-179

HWY No	69	DIST	54
SUBM'D	DWK	CHECKED	DWK
DRAWN	MM	CHECKED	BRG
DATE	SEP 1, 2004	SITE	CLR-1
APPROVED	DWK	DWG	CLR-1

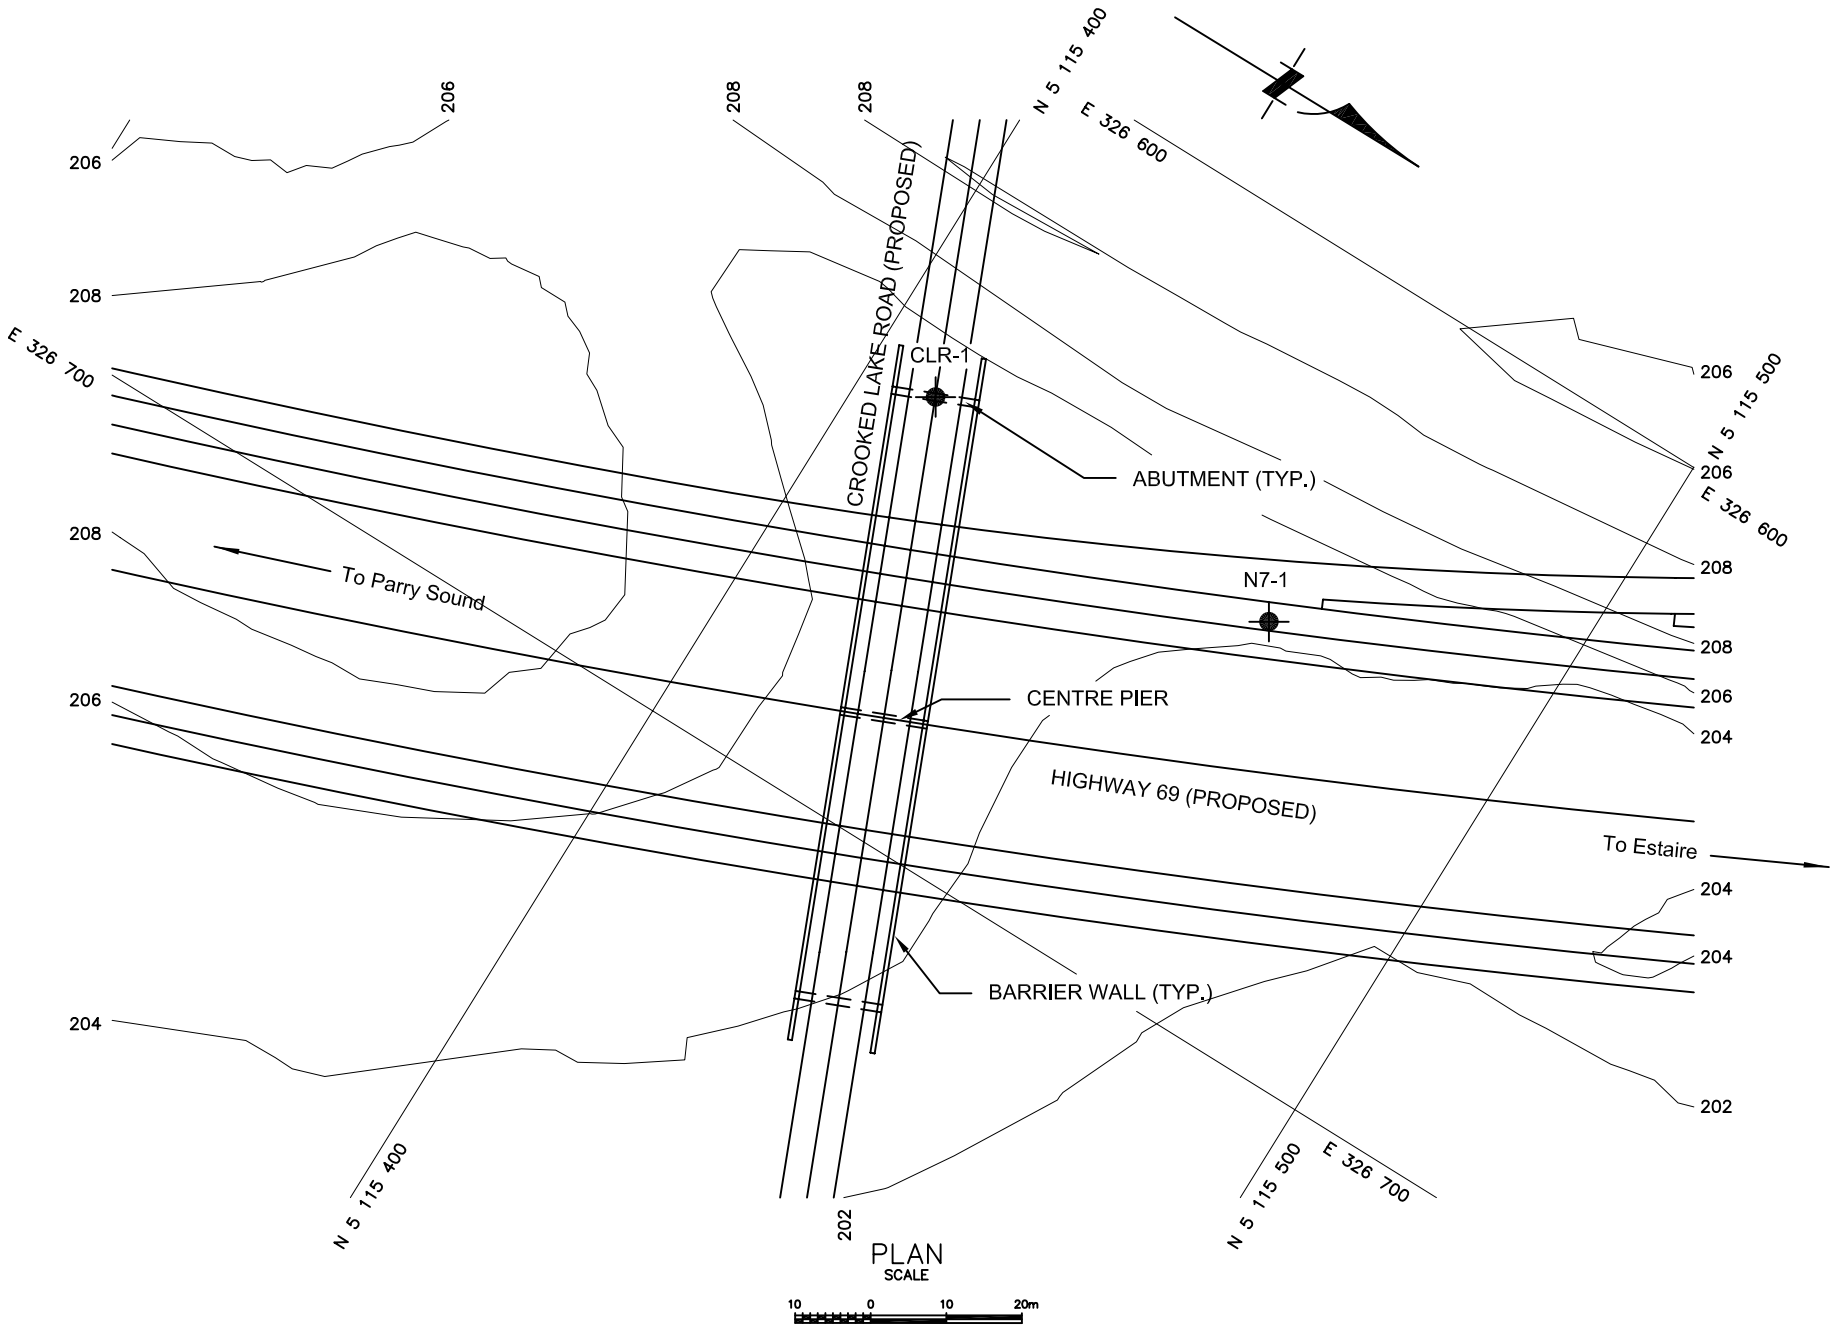

PLAN  
SCALE

10 0 10 20m

NOTE:  
CO-ORDINATES ARE IN MTM ZONE 12 NAD 83

REF No E-470\_ph\_base\_nad83\_z12.dwg, December 17, 2004  
470\_2m\_contours\_nad83\_z12.dwg, December 17, 2004  
470\_pref\_route.dwg, February 20, 2004