




**METRIC**  
 DIMENSIONS ARE IN METRES  
 AND/OR MILLIMETRES UNLESS  
 OTHERWISE SHOWN. STATIONS  
 IN KILOMETRES + METRES

CONT No  
 GWP No 5379-02-00  
**HIGHWAY 69**  
 FOREST ACCESS ROAD OVERPASS  
 BOREHOLE LOCATION

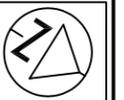

SHEET

**PMI Peto MacCallum Ltd.**  
 CONSULTING ENGINEERS

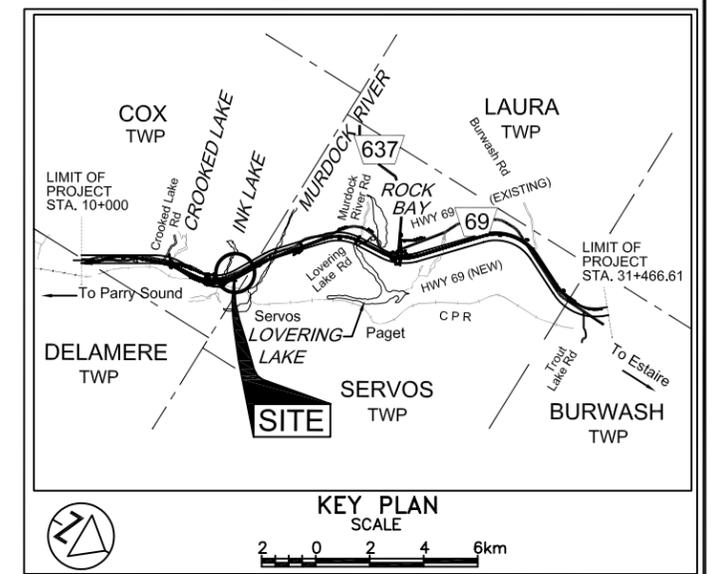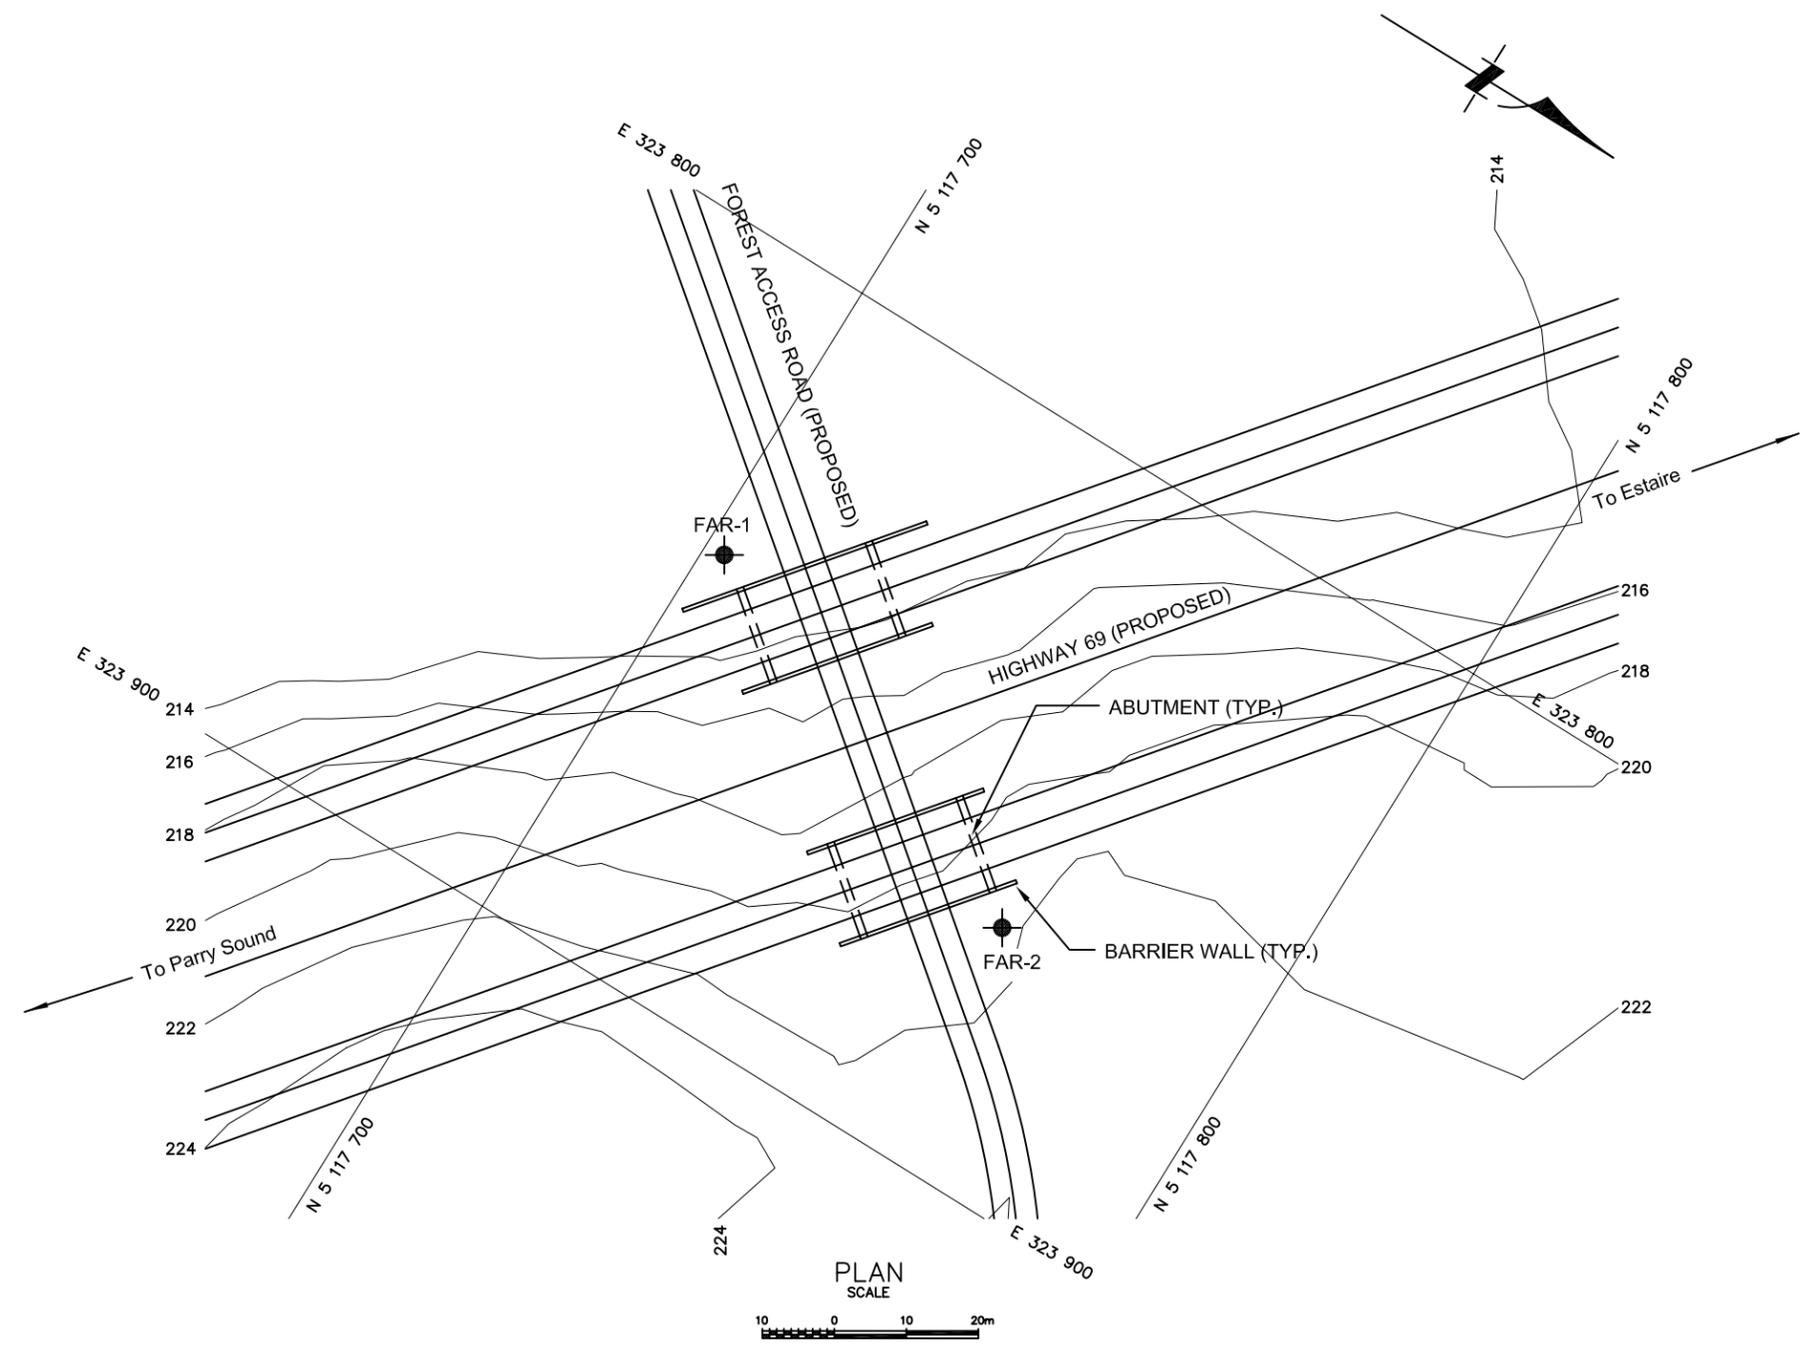

LEGEND

- Borehole
- Dynamic Cone Penetration Test (Cone)
- Borehole & Cone

BH No	ELEVATION	CO-ORDINATES EAST	
		NORTH	EAST
FAR-1	213.2	5 117 703	323 841
FAR-2	221.6	5 117 763	323 864

- NOTE -  
 The boundaries between soil strata have been established only at Borehole locations. Between Boreholes the boundaries are assumed from geological evidence.

REVISIONS	DATE	BY	DESCRIPTION

Geocres No. 411-179

HWY No	69	DIST	54
SUBM'D	DWK	CHECKED	DWK
DATE	SEP 1, 2004	SITE	
DRAWN	MM	CHECKED	BRG
APPROVED	DWK	DWG	FAR-1

NOTE:  
 CO-ORDINATES ARE IN MTM ZONE 12 NAD 83

REF No E-470\_ph\_base\_nad83\_z12.dwg, December 17, 2004  
 470\_2m\_contours\_nad83\_z12.dwg, December 17, 2004  
 470\_pref\_route.dwg, February 20, 2004