

METRIC

DIMENSIONS ARE IN METRES  
AND/OR MILLIMETRES UNLESS  
OTHERWISE SHOWN. STATIONS  
IN KILOMETRES + METRES


CONT No  
GWP No 5379-02-00

HIGHWAY 69  
HIGHWAY 637 INTERCHANGE  
UNDERPASS  
BOREHOLE LOCATION



SHEET

PMI Peto MacCallum Ltd.  
CONSULTING ENGINEERS

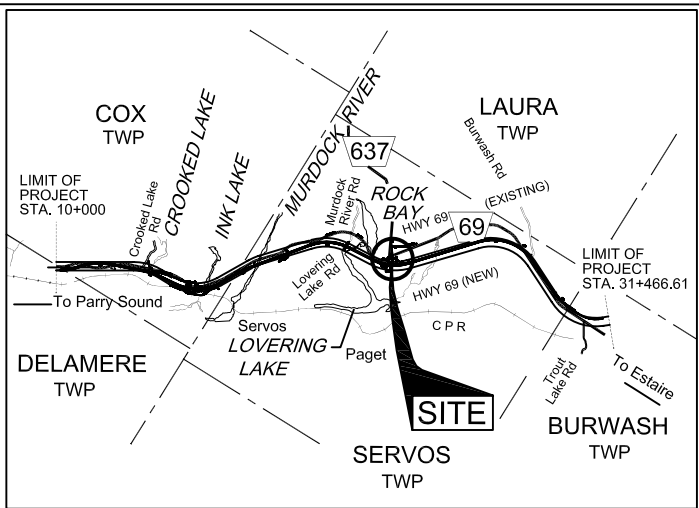

KEY PLAN  
SCALE

2 0 2 4 6km

LEGEND

- Borehole
- Dynamic Cone Penetration Test (Cone)
- Borehole & Cone

BH No	ELEVATION	CO-ORDINATES	
		NORTH	EAST
H637-1	238.2	5 121 062	322 283
H637-2	232.2	5 121 097	322 352
H637-3	237.1	5 121 079	322 316


NOTE

The boundaries between soil strata have been established only at Borehole locations. Between Boreholes the boundaries are assumed from geological evidence.

REVISIONS	DATE	BY	DESCRIPTION

Geocres No. 411-179

HWY No	69	DIST	54
SUBM'D	DWK	CHECKED	DWK
DRAWN	MM	CHECKED	BRG
DATE	SEP 1, 2004	SITE	H637-1
APPROVED	DWK	DWG	H637-1

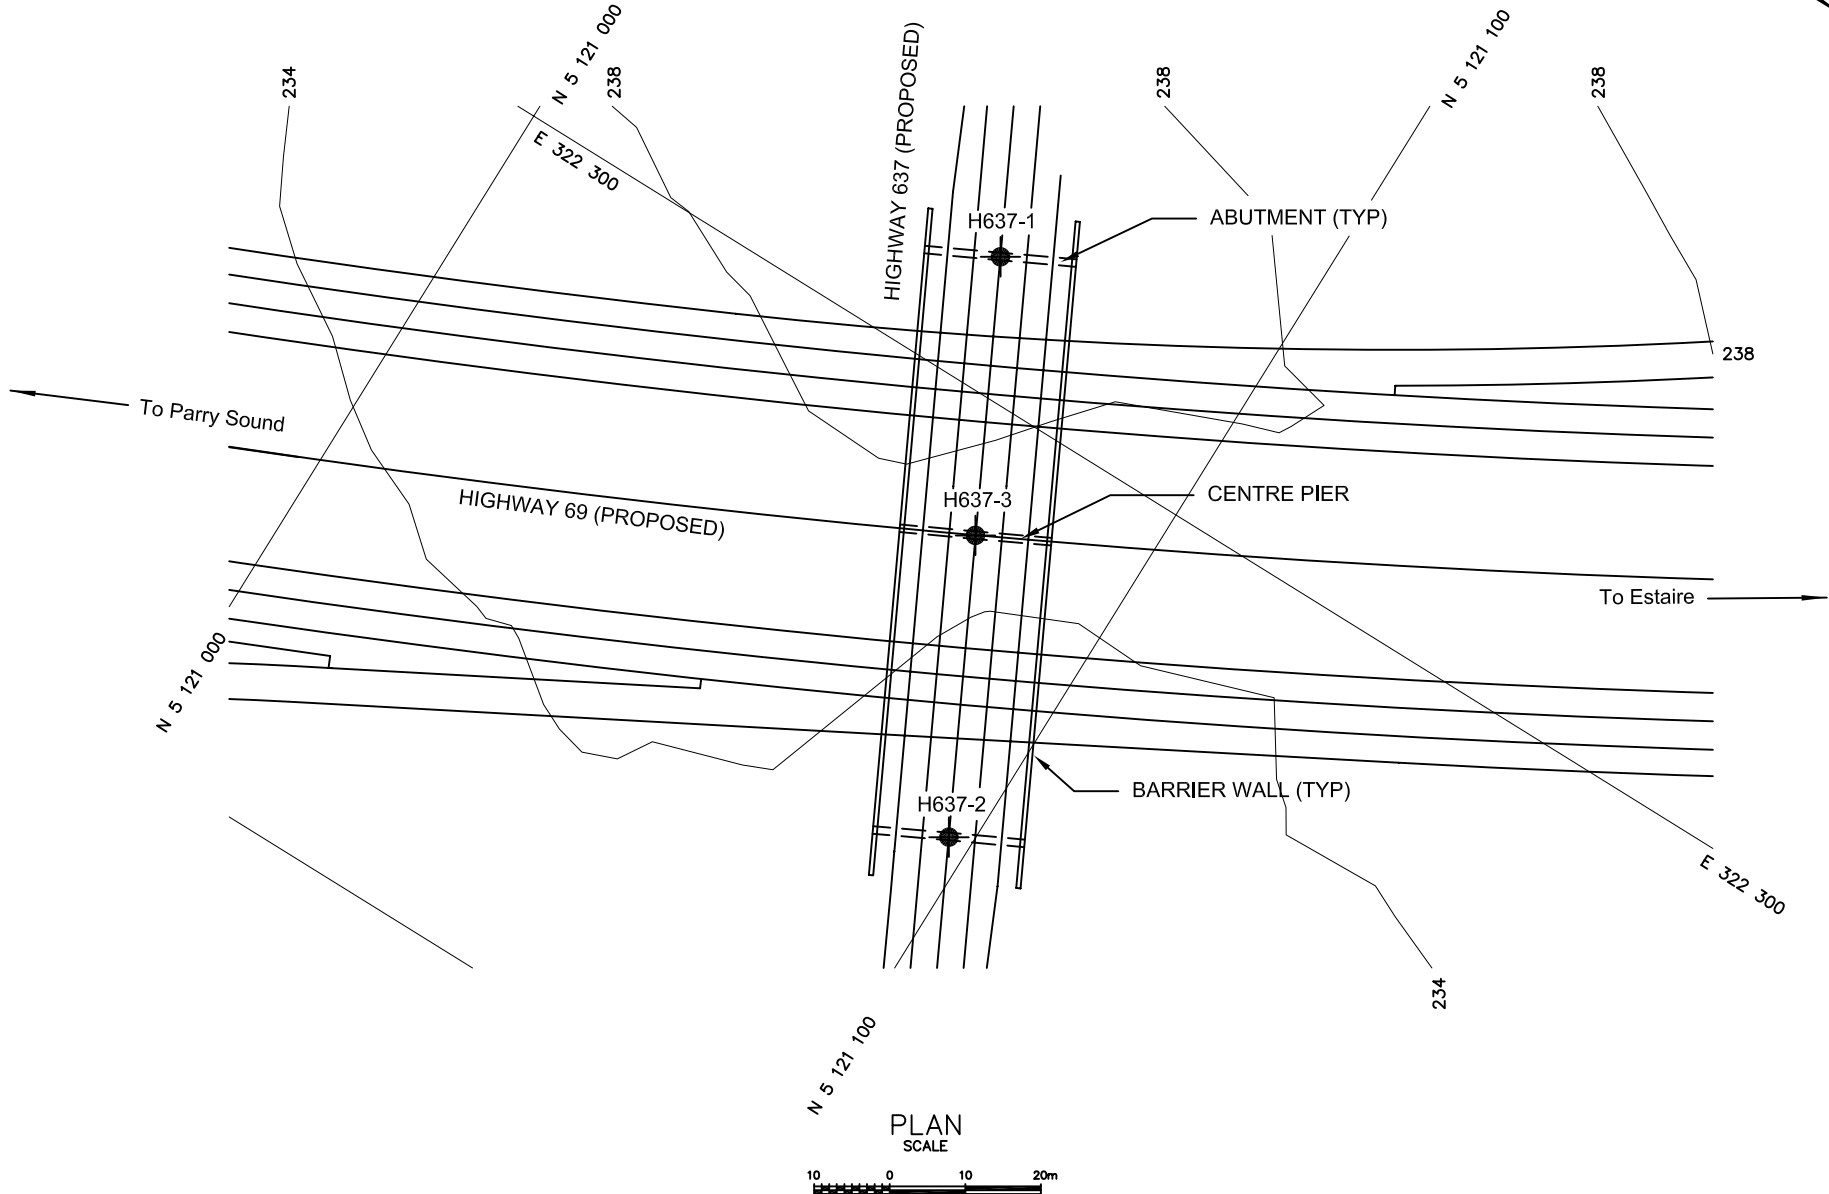

PLAN  
SCALE

10 0 10 20m

NOTE:

CO-ORDINATES ARE IN MTM ZONE 12 NAD 83

REF No E-470\_ph\_base\_nad83\_z12.dwg, December 17, 2004  
470\_2m\_contours\_nad83\_z12.dwg, December 17, 2004  
470\_pref\_route.dwg, February 20, 2004