

METRIC


DIMENSIONS ARE IN METRES
AND/OR MILLIMETRES UNLESS
OTHERWISE SHOWN. STATIONS
IN KILOMETRES + METRES

CONT No
GWP No 5379-02-00
HIGHWAY 69
LOVERING LAKE ROAD OVERPASS
BOREHOLE LOCATION



SHEET

PMI Peto MacCallum Ltd.
CONSULTING ENGINEERS

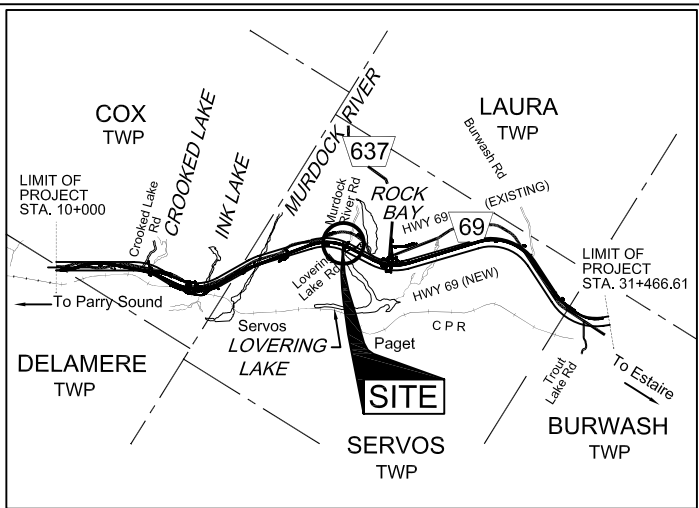

KEY PLAN
SCALE

2 0 2 4 6km

LEGEND

- Borehole
- Dynamic Cone Penetration Test (Cone)
- Borehole & Cone

BH No	ELEVATION	CO-ORDINATES	
		NORTH	EAST
LLR-1	205.6	5 119 356	322 546
LLR-2	203.5	5 119 345	322 610


NOTE

The boundaries between soil strata have been established only at Borehole locations. Between Boreholes the boundaries are assumed from geological evidence.

REVISIONS	DATE	BY	DESCRIPTION

Geocres No. 411-179

HWY No	69	DIST	54
SUBM'D	DWK	CHECKED	DWK
DATE	SEP 1, 2004	SITE	
DRAWN	MM	CHECKED	BRG
APPROVED	DWK	DWG	LLR-1

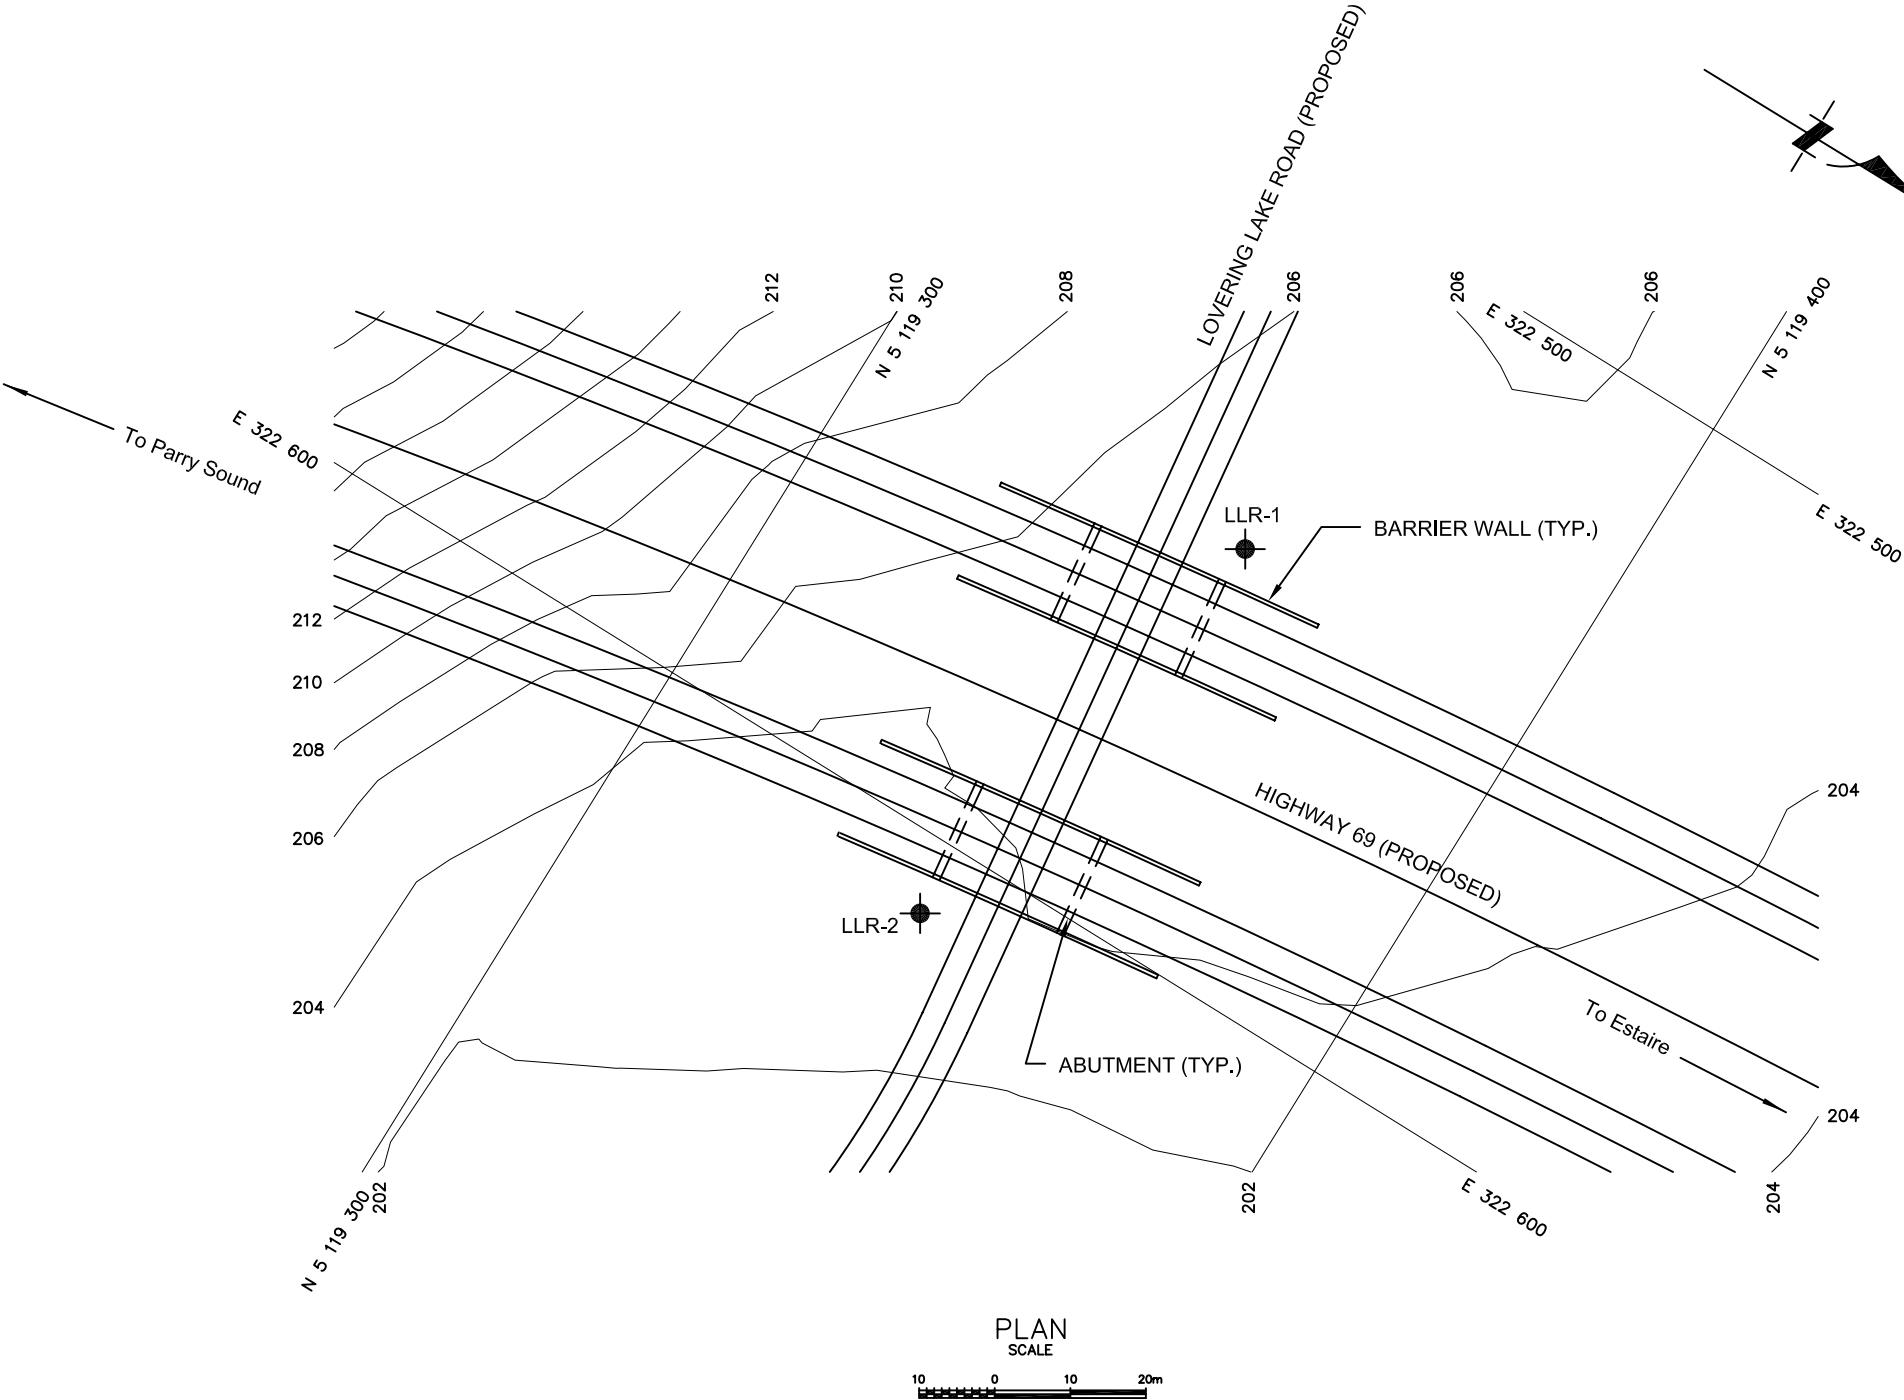

PLAN
SCALE

10 0 10 20m

NOTE:
CO-ORDINATES ARE IN MTM ZONE 12 NAD 83

REF No E-470_ph_base_nad83_z12.dwg, December 17, 2004
470_2m_contours_nad83_z12.dwg, December 17, 2004
470_pref_route.dwg, February 20, 2004