


METRIC
DIMENSIONS ARE IN METRES AND/OR
MILLIMETRES UNLESS OTHERWISE SHOWN.
STATIONS IN KILOMETRES + METRES.

CONT No.
GWP No. 5402-05-00



HIGHWAY 69
VARIABLE MESSAGE SIGN (VMS)
INDEX PLAN



SHEET



Golder Associates Ltd.
MISSISSAUGA, ONTARIO, CANADA

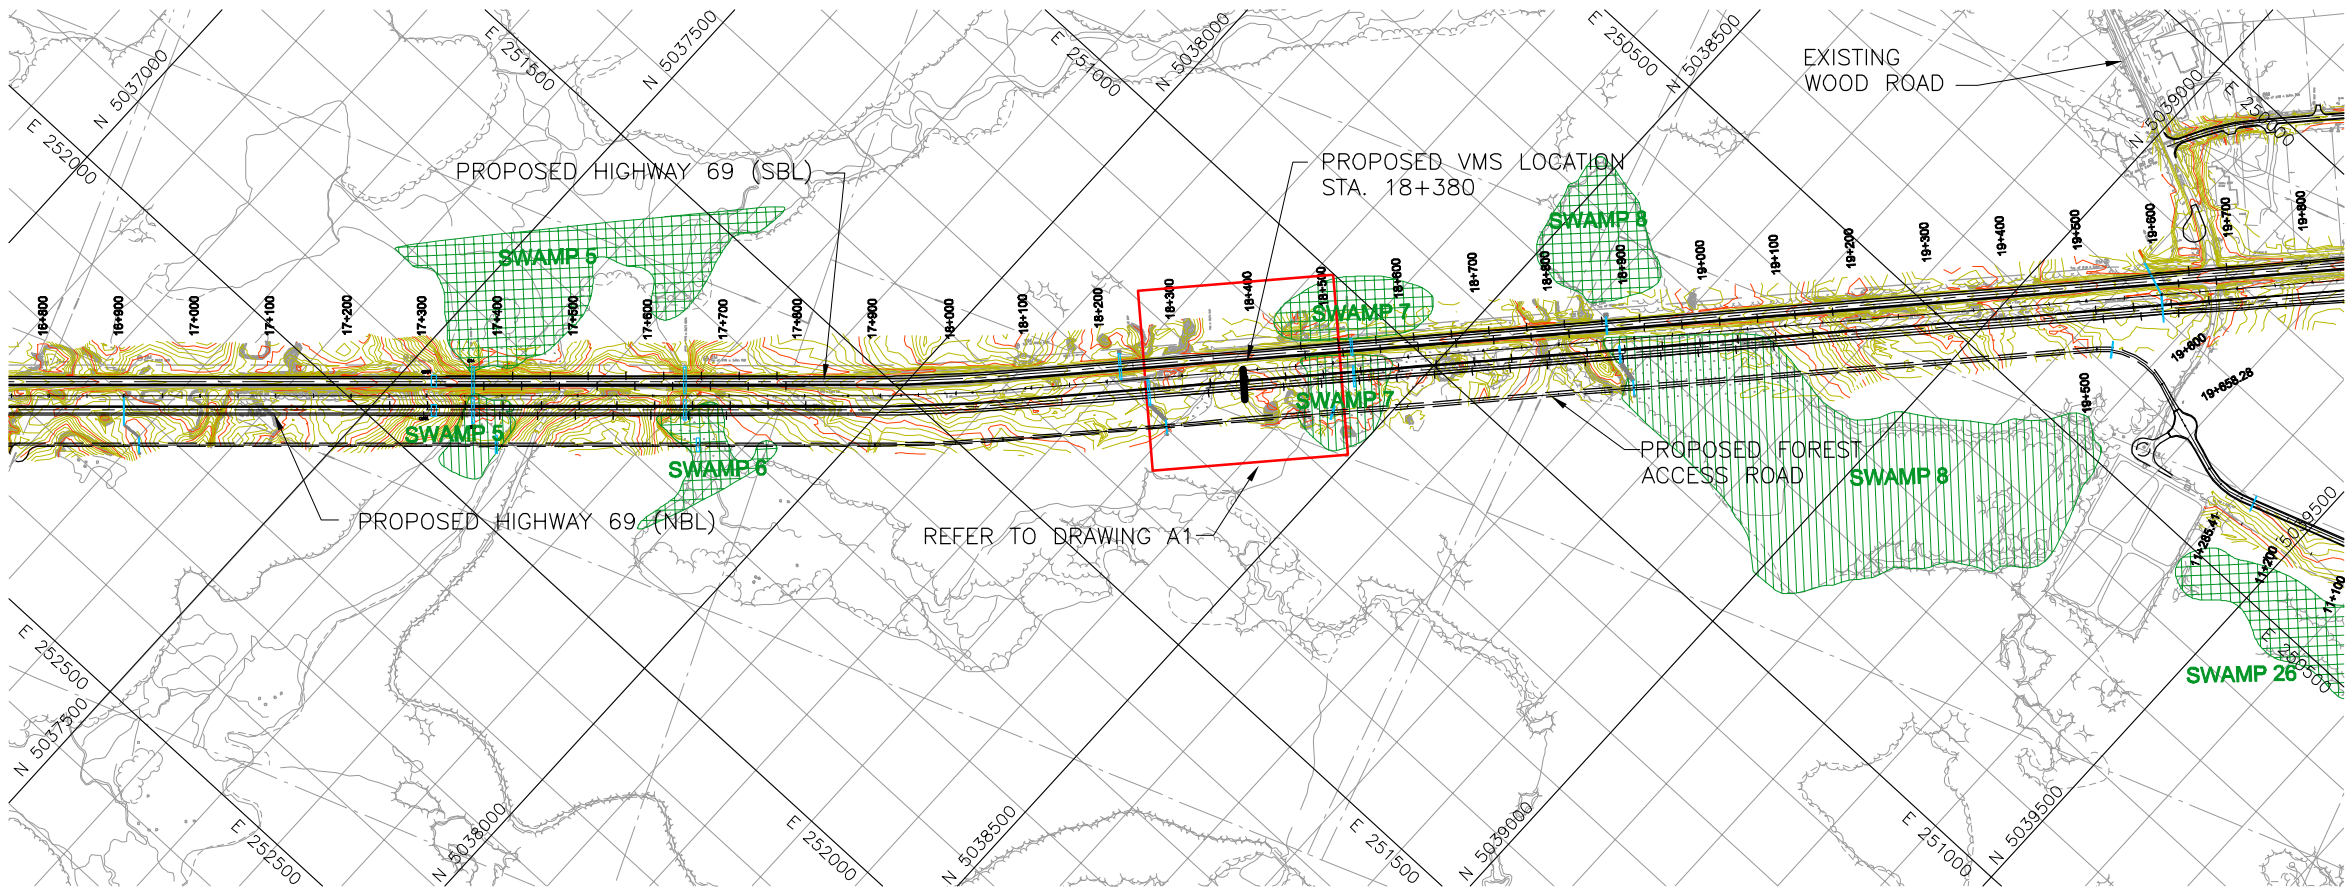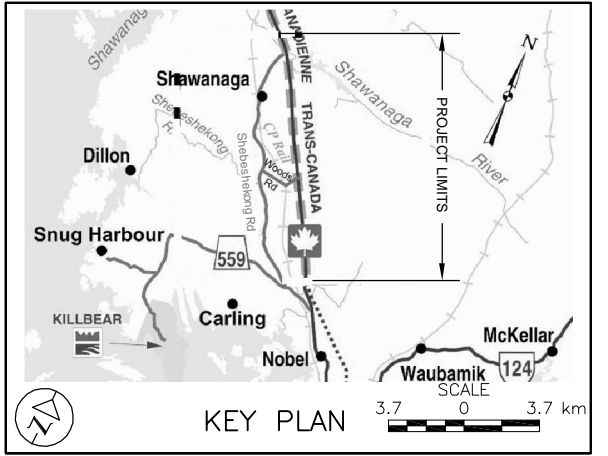

PLAN
SCALE
100 0 100 200 m

REFERENCE
Base plans provided in digital format by MRC, drawing file 5271XB01.DWG, 5271-XPB-ARCHIPELAGO.dwg, 5271-XPB-Carling.dwg, 5271-XPB-SHAWANAGA.dwg, PR # 5377-02-00-PR-1.dwg, received October 1, 2007, and h6878_PHASE1_XA1, h6878_PHASE1_XN1.dwg, received January 21, 2009, h6878_PHASE2_XA1, h6878_PHASE2_XN1.dwg, received January 21, 2009 and h6878_PHASE1_XN1.dwg, received September 19, 2011.

NO.	DATE	BY	REVISION
Geocres No. 41H-110			
HWY. 69		PROJECT NO. 07-1111-0029	DIST.
SUBM'D. VA	CHKD. VA	DATE: July 2012	SITE:
DRAWN: JFC	CHKD. CN	APPD. JPD/JMAC	DWG. 2