


W.P. 74-58

BERNARD CR.


PILE LOAD TEST

31E-28

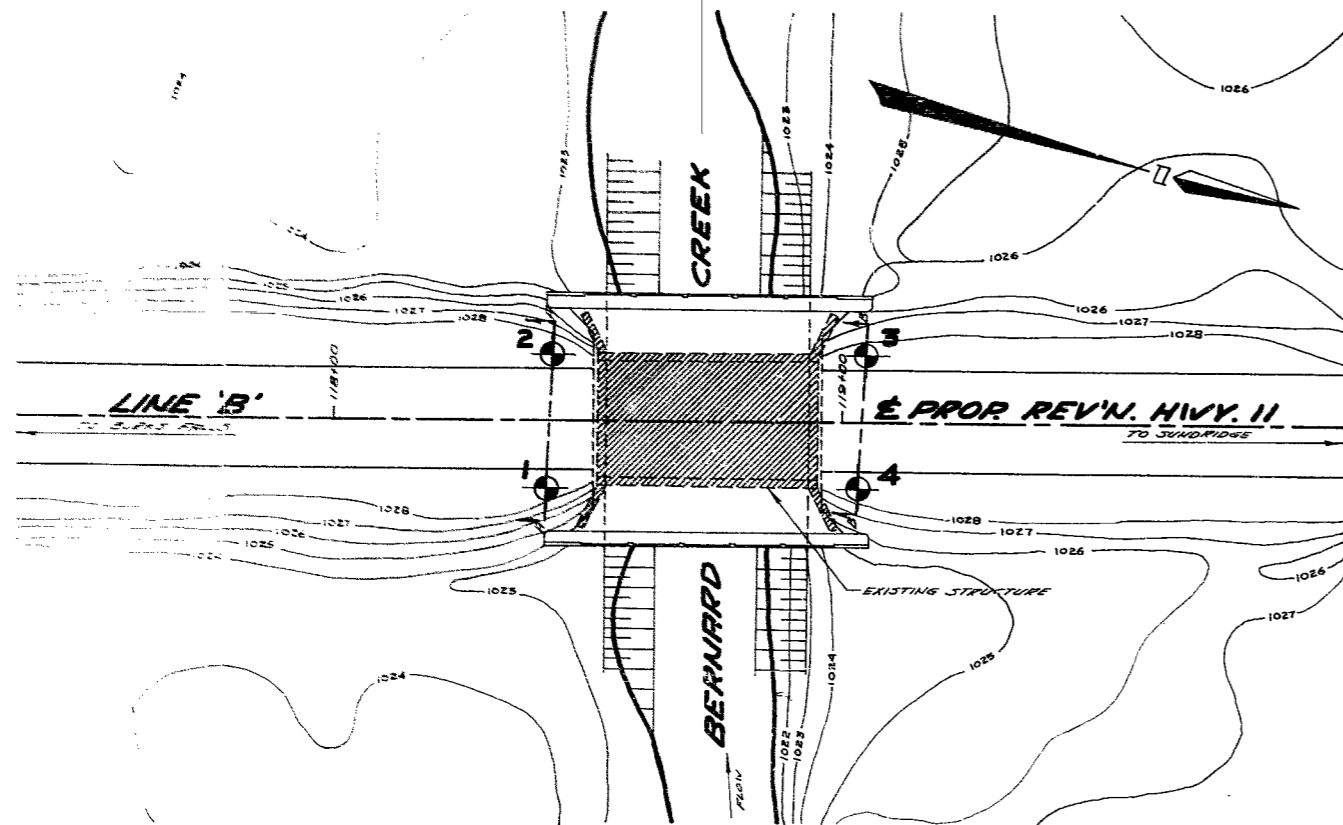


PLAN
SCALE 1 IN. = 20 FT.


D-4233-1

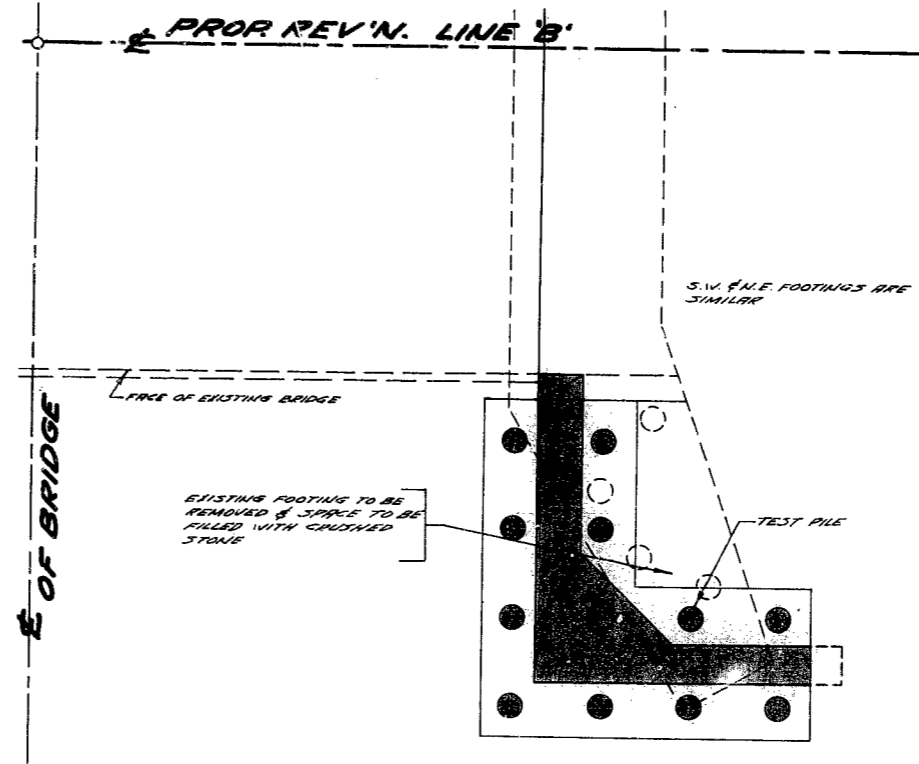


PLAN OF N.E. FOOTING
SCALE 1/4 IN. = 1' 0"

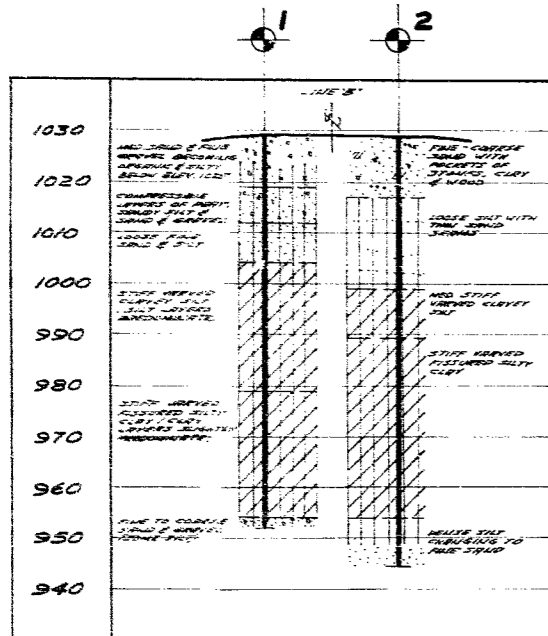

A-A

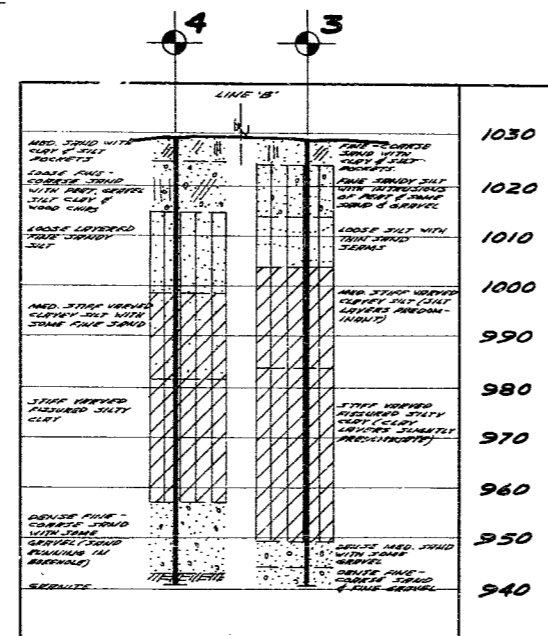

B-B

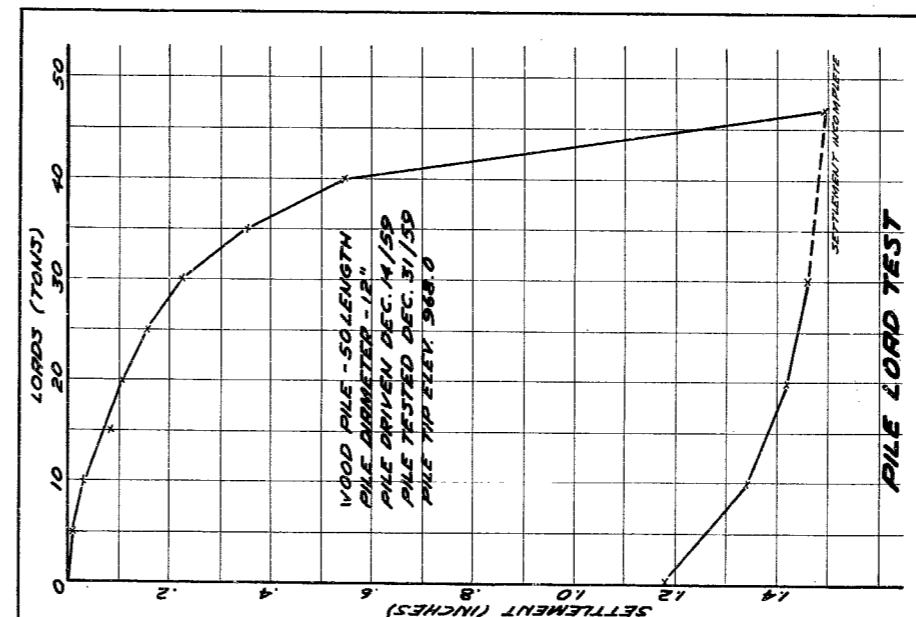

KEY PLAN
SCALE 1 IN. = 2 MILES

LEGEND

- BORE HOLE
- PENETRATION HOLE
- BORE & PENETRATION HOLE

HOLE NO.	ELEVATION	STATION	DISTANCE FROM E
1	1029.1	118+42	13' RT.
2	1029.0	118+43	13' LT.
3	1029.1	119+04	13' LT.
4	1029.4	119+03	13' RT.

- NOTE -

THE BOUNDARIES BETWEEN SOIL STRATA HAVE BEEN ESTABLISHED ONLY AT BORE HOLE LOCATIONS. BETWEEN BORE HOLES THE BOUNDARIES ARE ASSUMED FROM GEOLOGICAL EVIDENCE AND MAY BE SUBJECT TO CONSIDERABLE ERROR.

31E-28

DEPARTMENT OF HIGHWAYS - ONTARIO
MATERIALS & RESEARCH SECTION

BERNARD CREEK
PILE LOAD TEST

SHOWING POSITIONS & ELEVATIONS OF HOLES

HWY. 11 LINE 'B' DISTRICT 13 COUNTY PARRY SOUND
TOWNSHIP STRONG LOT 7 CON. 11
LOCATION APP. 5 MI. S.W. OF SANDRIDGE
DRAWN BY: T. MELLORS CHECKED BY: [Signature] W.P. 74-58
DATE 14 JAN. 1960 APPROVED BY: [Signature] DRAWING NO. F59-127A
SCALE AS SHOWN