


LEGEND


- 2" SHELBY TUBE SAMPLE
- 4" SPLIT BARREL SAMPLE
- 18" STD. PENETRATION TEST (200' IN. LB. BLOWS PER FOOT)
- SAND
- SILT
- CLAY
- ORGANIC SILT
- SILTY CLAY WITH ORGANIC TRACES
- SAND WITH ANGULAR ROCK FRAGMENTS, WITH SILT AND/OR CLAY BINDER
- BEDROCK (SHALE OR LIMESTONE) OR BOULDER

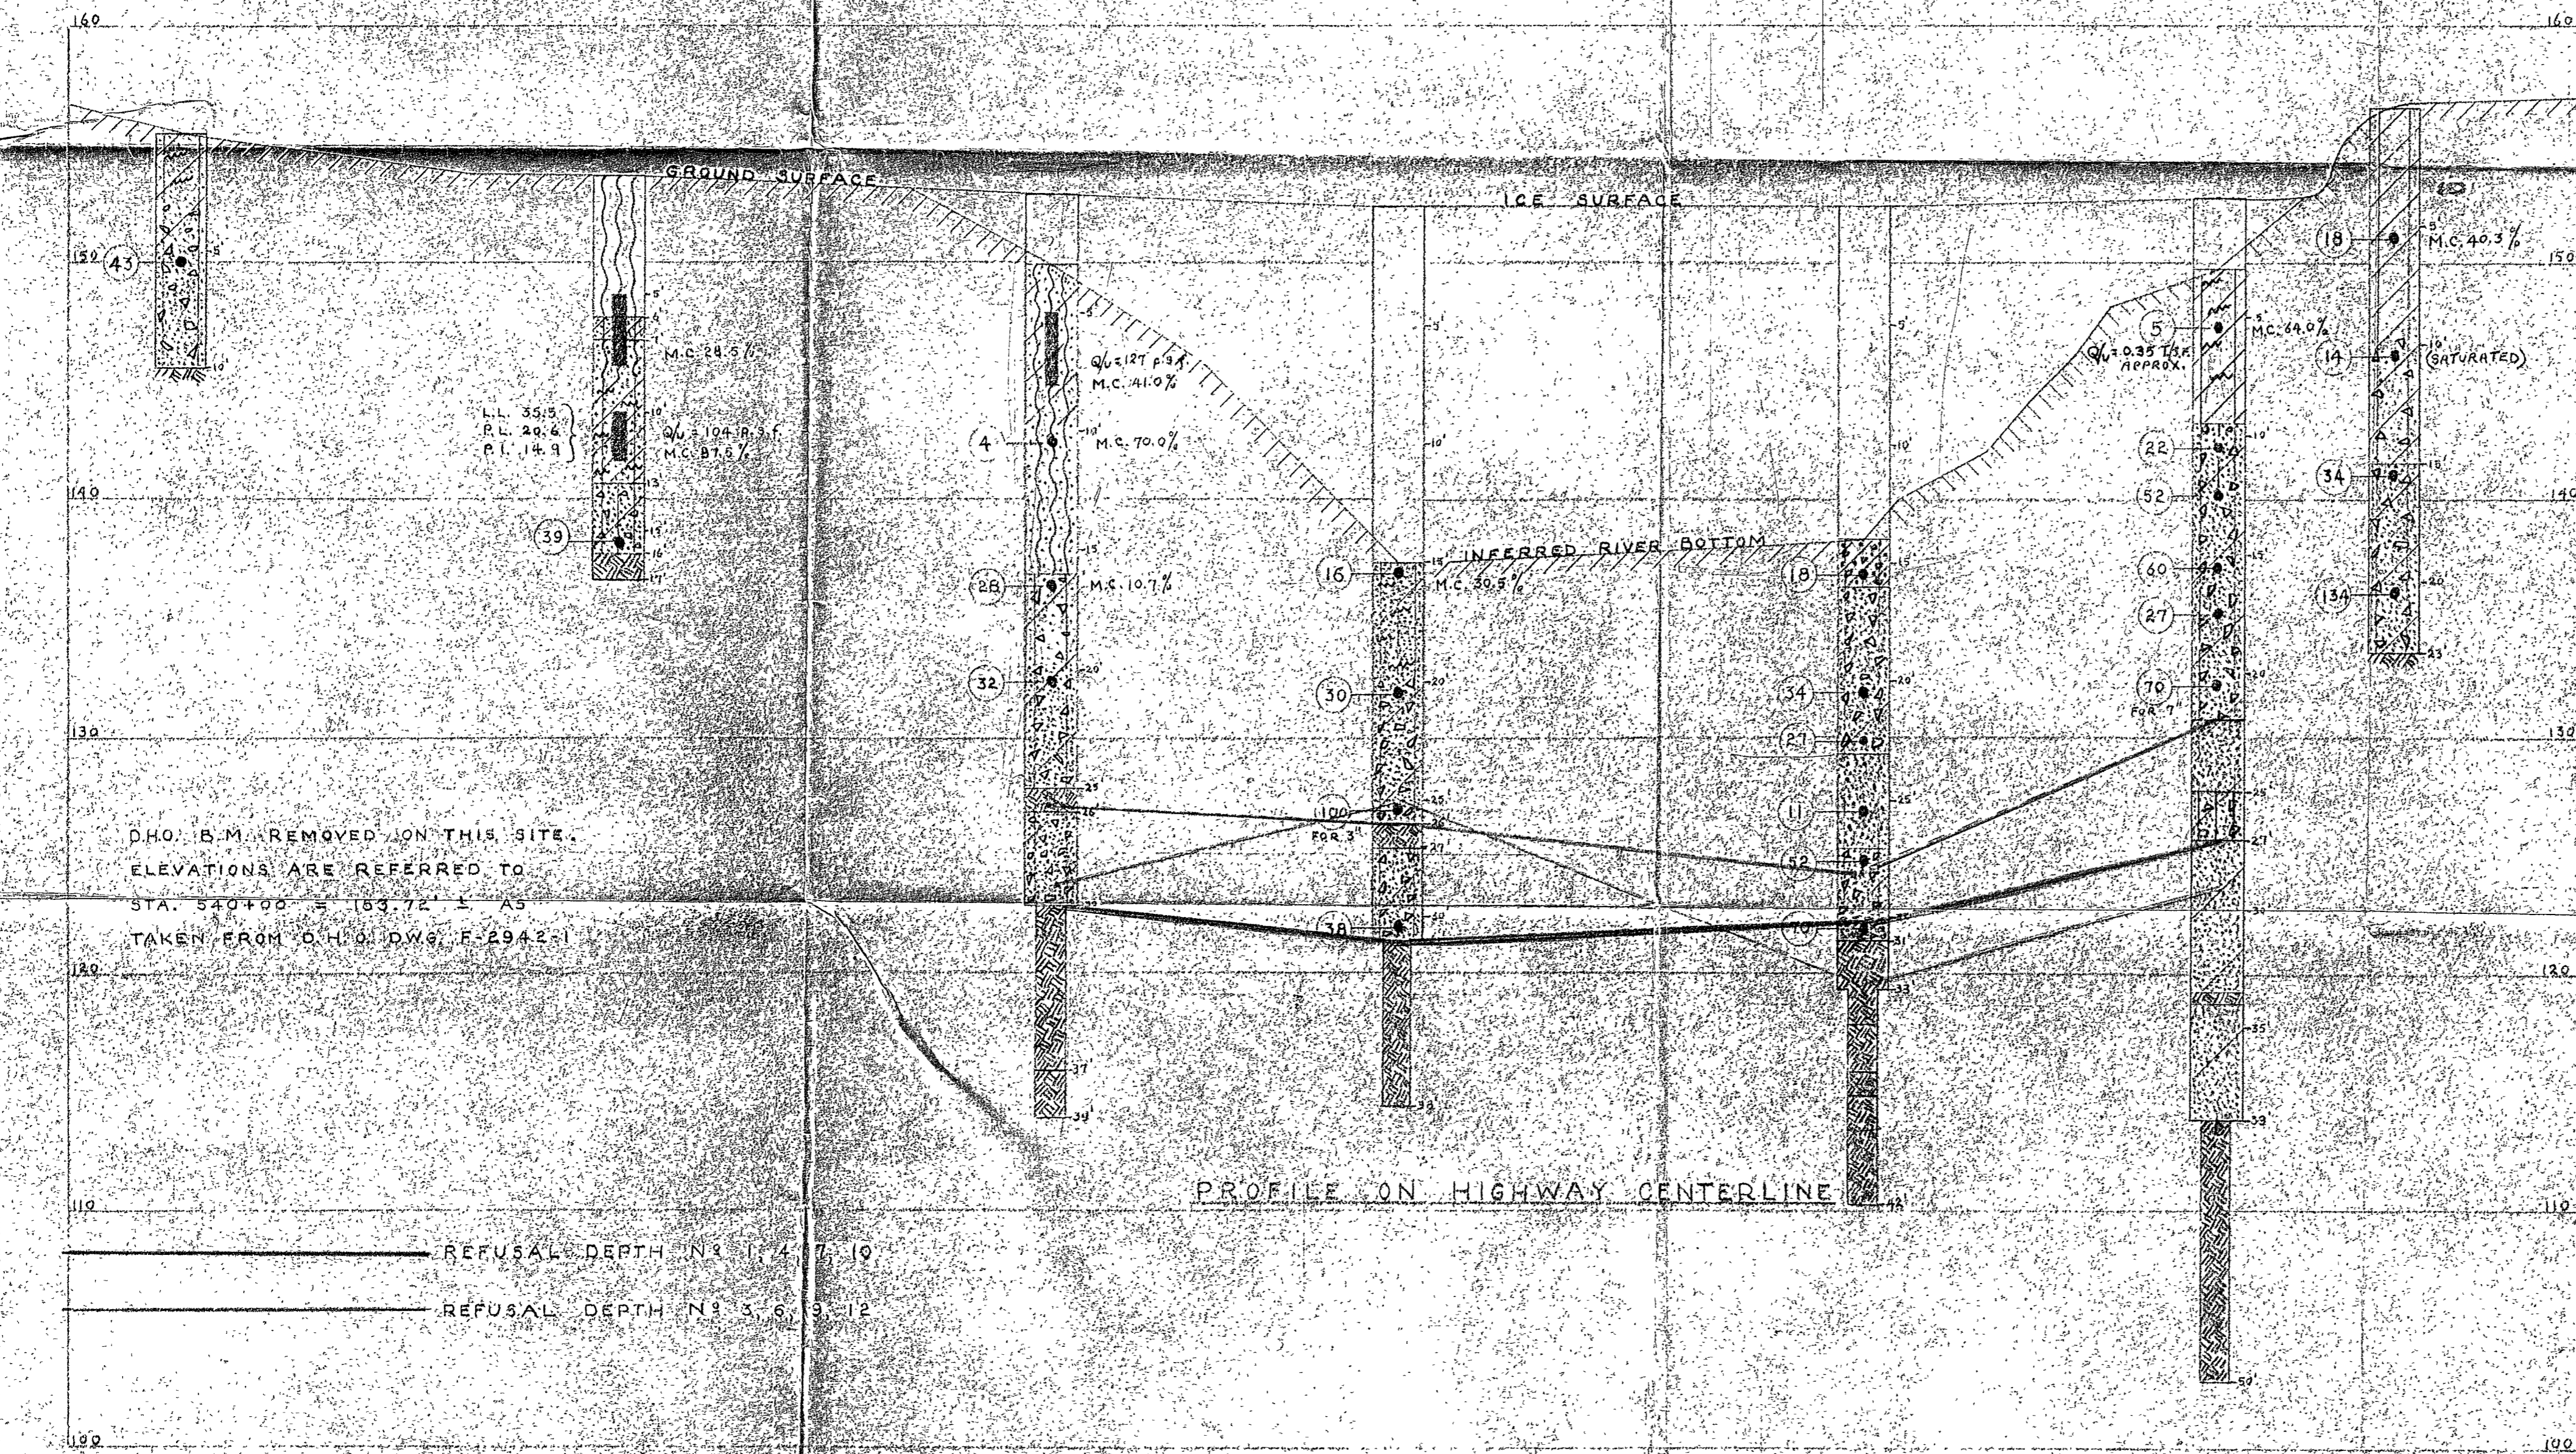

D.H.O. B.M. REMOVED ON THIS SITE.
ELEVATIONS ARE REFERRED TO
STA. 540+00 = 153.72 ± AS
TAKEN FROM D.H.O. DWG. F-2942-1

REFUSAL DEPTH Nº 1, 4, 7, 10
REFUSAL DEPTH Nº 3, 6, 9, 12

SCALE 3 HOR. LINE = 20 FT.
VER. LINE = 5 FT.

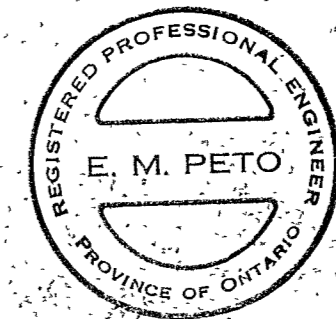

e.m. peto & associates ltd.			
SOIL SITE INVESTIGATION			
AT			
RAISIN R. HWY 40L BRIDGE #10			
FOR			
DEPT. OF HIGHWAYS OF ONTARIO			
OUR JOB No.	57147	DATE	FEB 5/66
CLIENTS PLAN No.	F-2942-1	PER.	<i>[Signature]</i>