




#62-F-238C

W.P. #22-59-01

HWY #401 &

DINGMAN CREEK

RD. OVERPASS

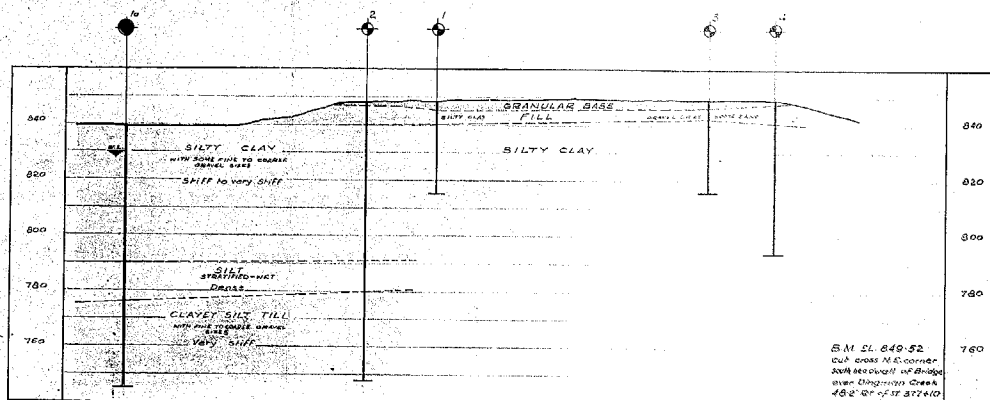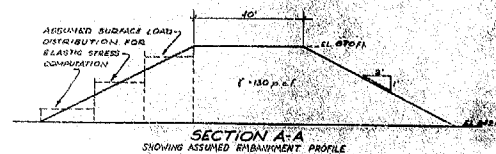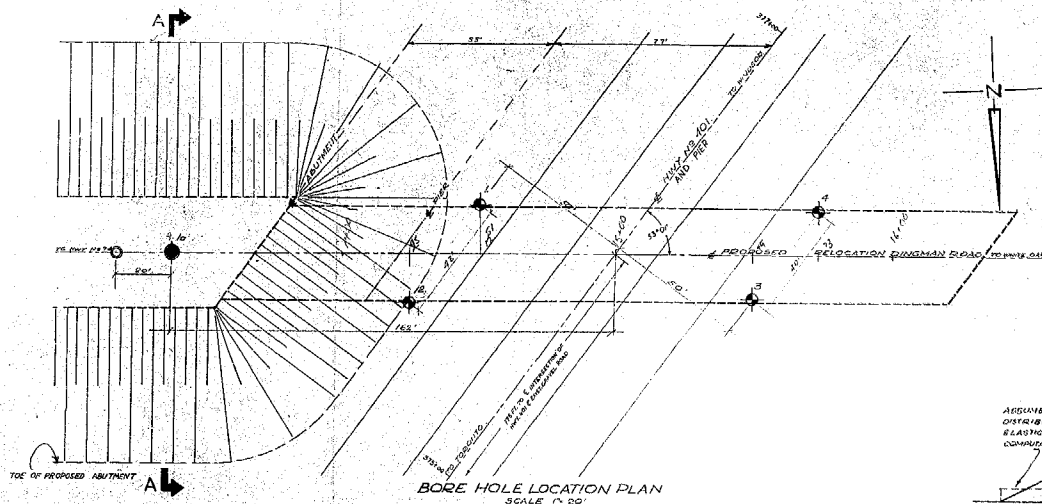

LEGEND	
●	BORE HOLE BY MATTHEW & ASSOC. LTD.
●	BORE HOLE BY MATTHEW & ASSOC. LTD.
○	PIEROMETER BY MATTHEW & ASSOC. LTD.

W. A. TROW & ASSOC. LTD.	
FOUNDATION INVESTIGATION	
PROP OVERPASS DINGMAN CREEK ROAD OVER HWY 401	
PROJECT NO. 1-422-A	DATE JULY 1962
W. A. TROW	DWG. 1






#62-F-238C

W.P. #22-59-01

HWY #401 &

DINGMAN CREEK

RD. OVERPASS

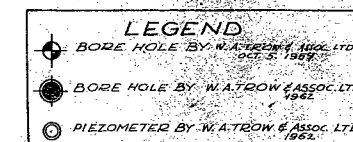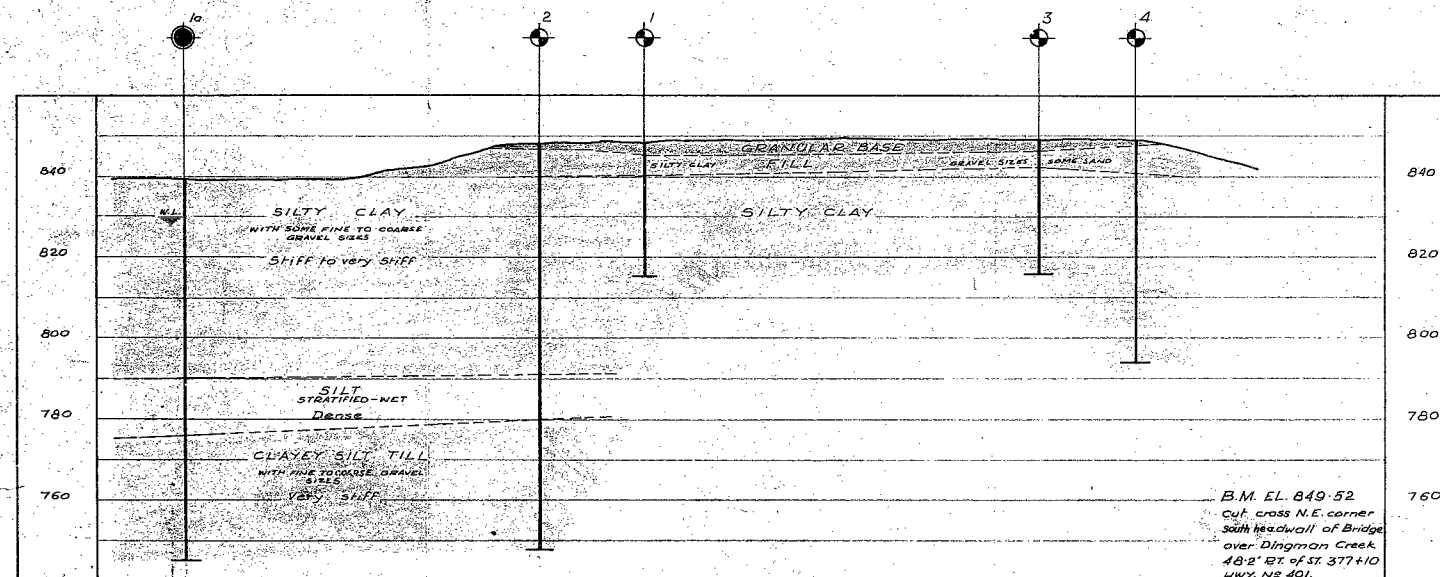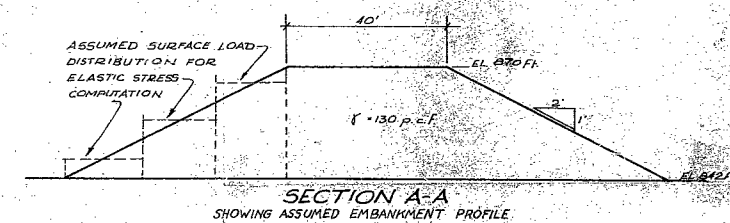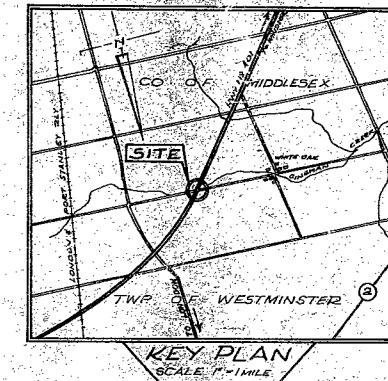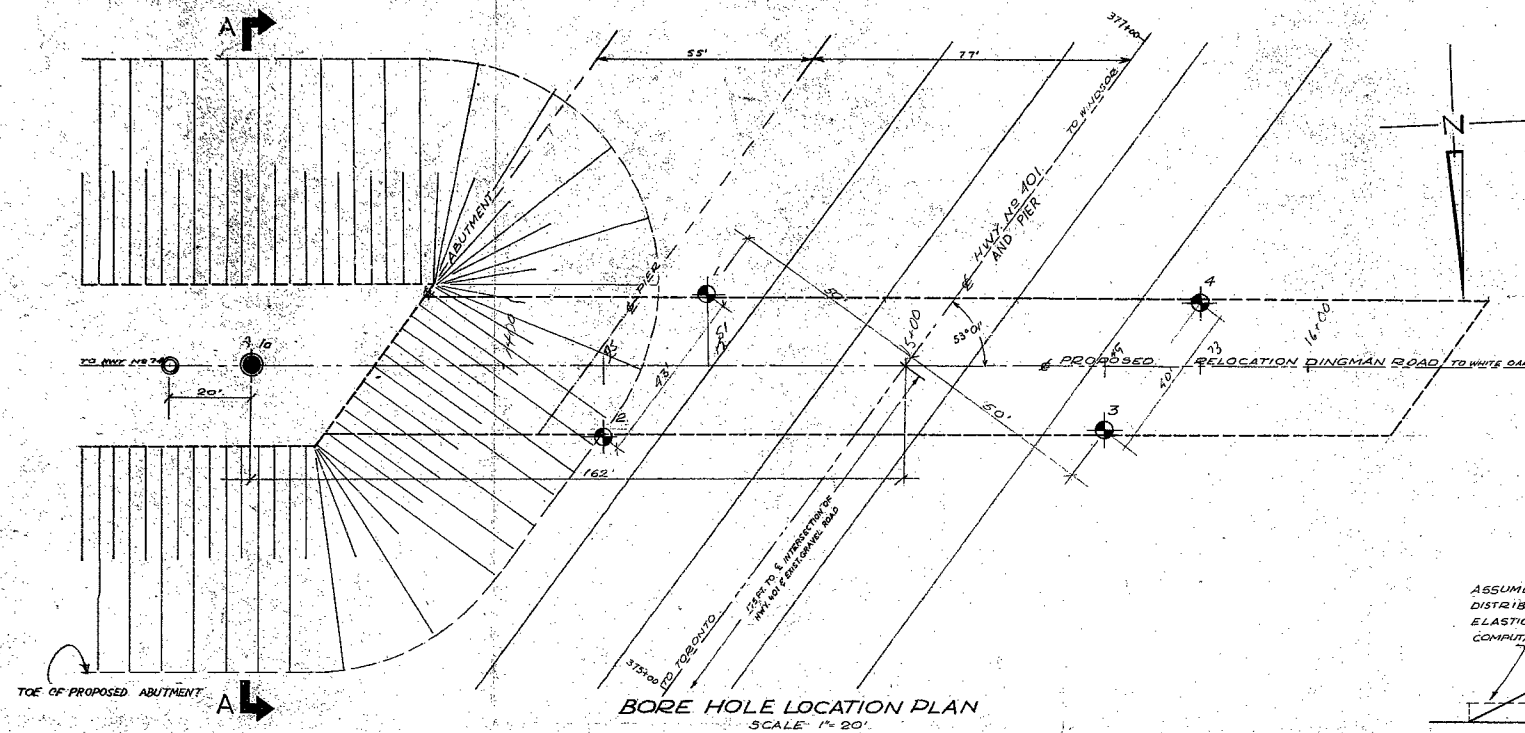

W. A. TROW & ASSOC. LTD.
FOUNDATION INVESTIGATION
**PROP OVERPASS DINGMAN
CREEK ROAD OVER HWY. 401.**

PROJECT NO. J. 422A W.P.N.S. DATE JULY 1962 DWG. 1.