



SITE PHOTOGRAPH LOCATIONS
PLANNING AND PRELIMINARY DESIGN SERVICES
HIGHWAY 17 SUDBURY SOUTHWEST BY-PASS FROM SUDBURY MUNICIPALITY ROAD 55
(MIDDLE JUNCTION) EASTERLY TO HIGHWAY 69 FOR 13.3 km
G.W.P. 5825 - 05 - 00

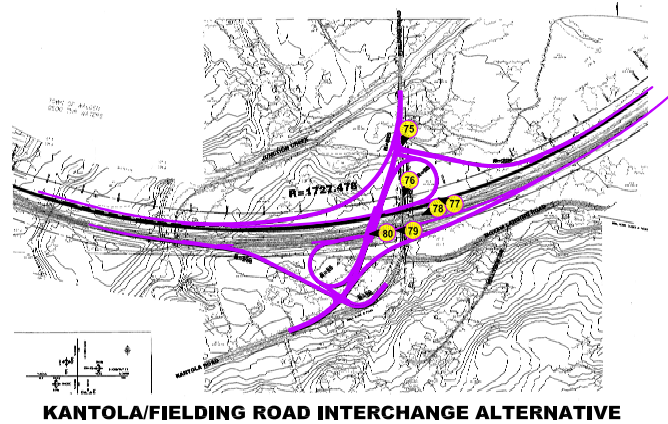

KANTOLA/FIELDING ROAD INTERCHANGE ALTERNATIVE

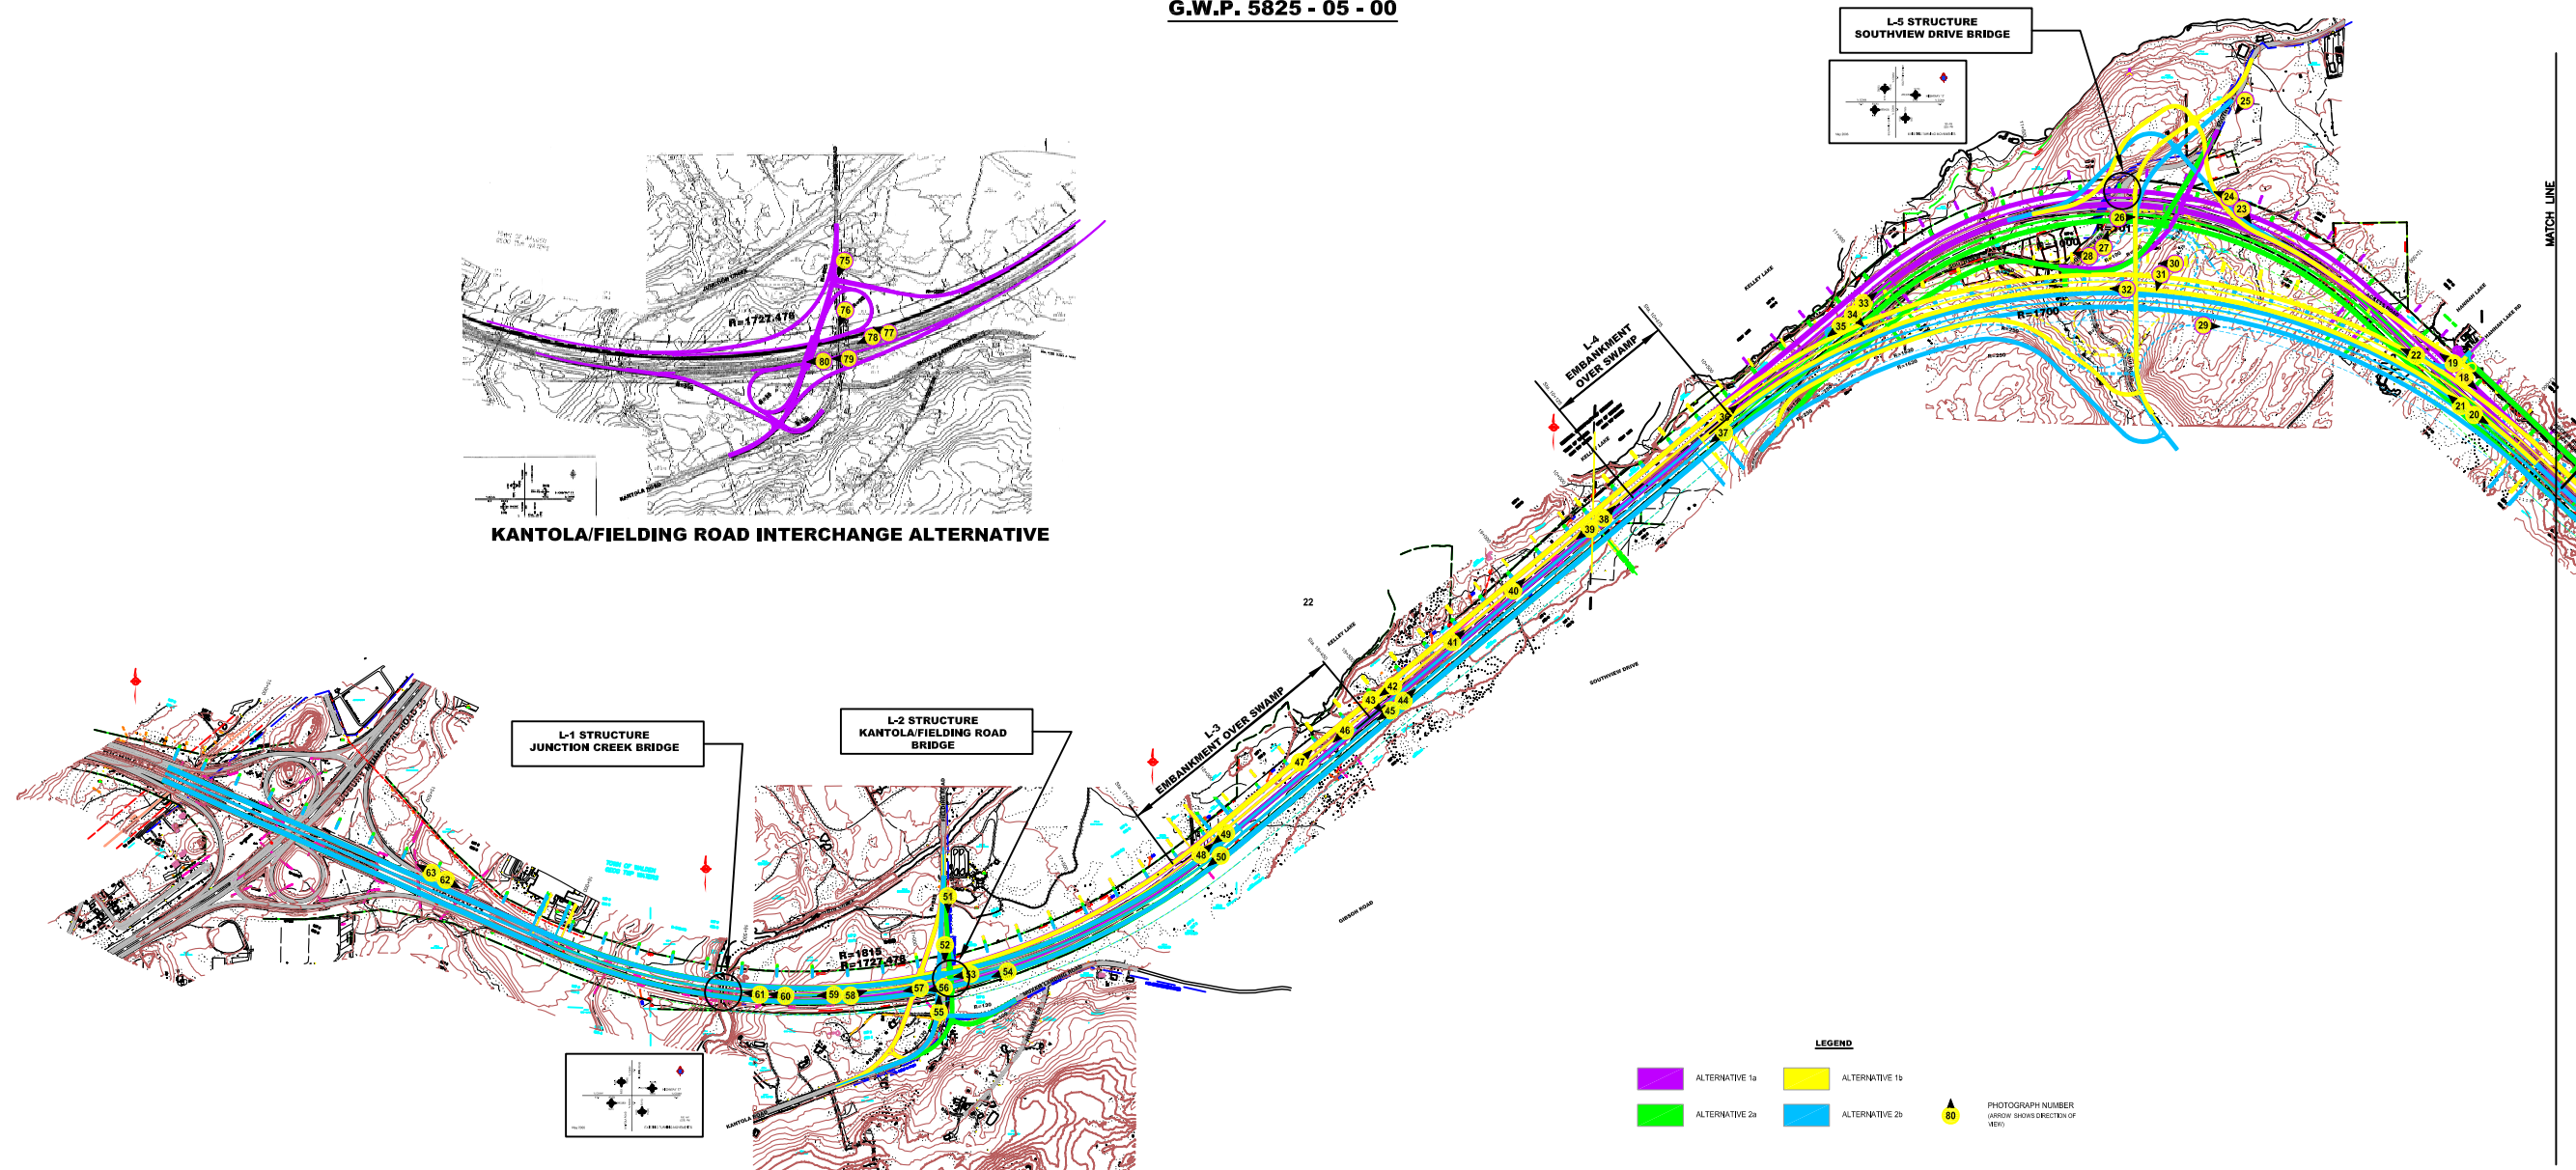

LEGEND

Alternative 1a	Alternative 1b	PHOTOGRAPH NUMBER (ARROW SHOWS DIRECTION OF VIEW)
Alternative 2a	Alternative 2b	

