


#59-F-242-C

W.P. 263-59

FOLEYET -


CHAPLEAU RD.

EAST SITE ABUTMENT

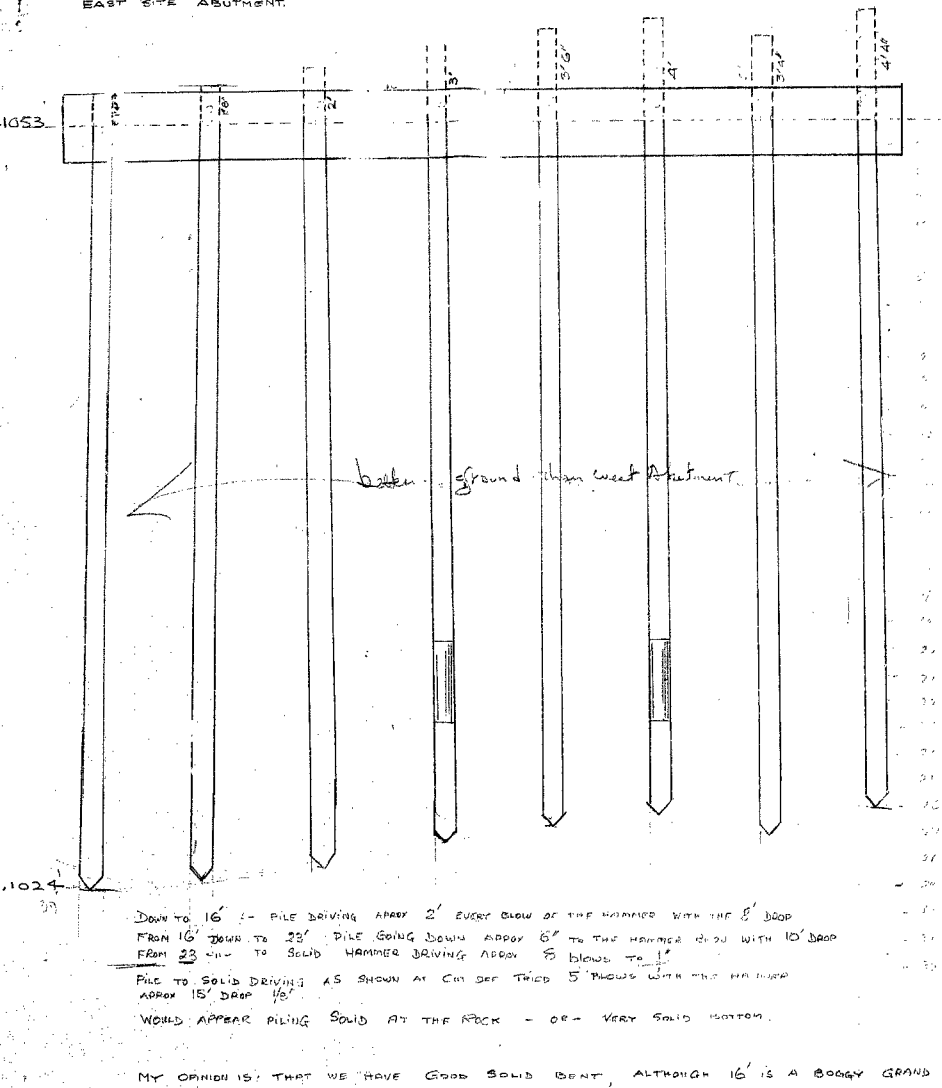


HQWY. GEN. FOREMAN *Roy A. Waugh*

WEST SITE ABUTMENT

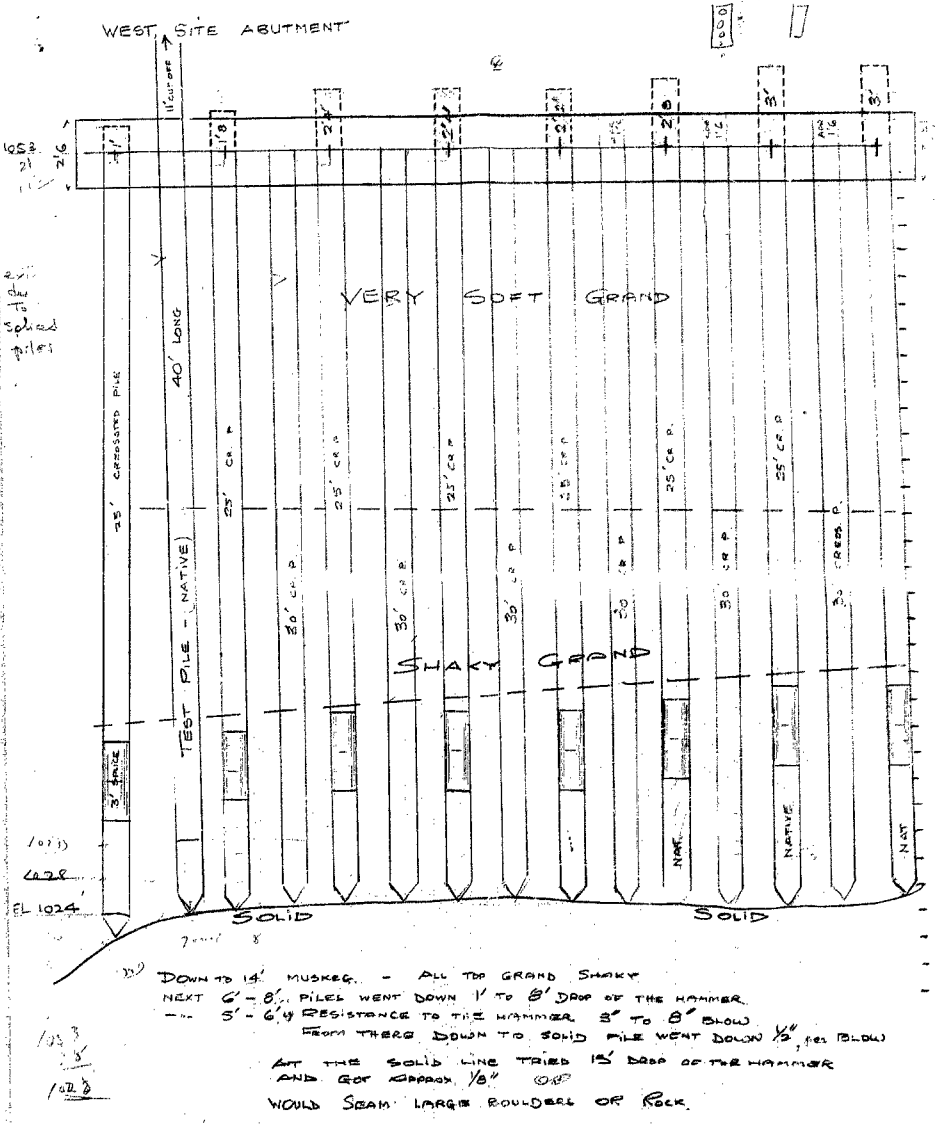


HQWY. GEN. FOREMAN *Roy A. Waugh*

EAST PIER H-PIILING

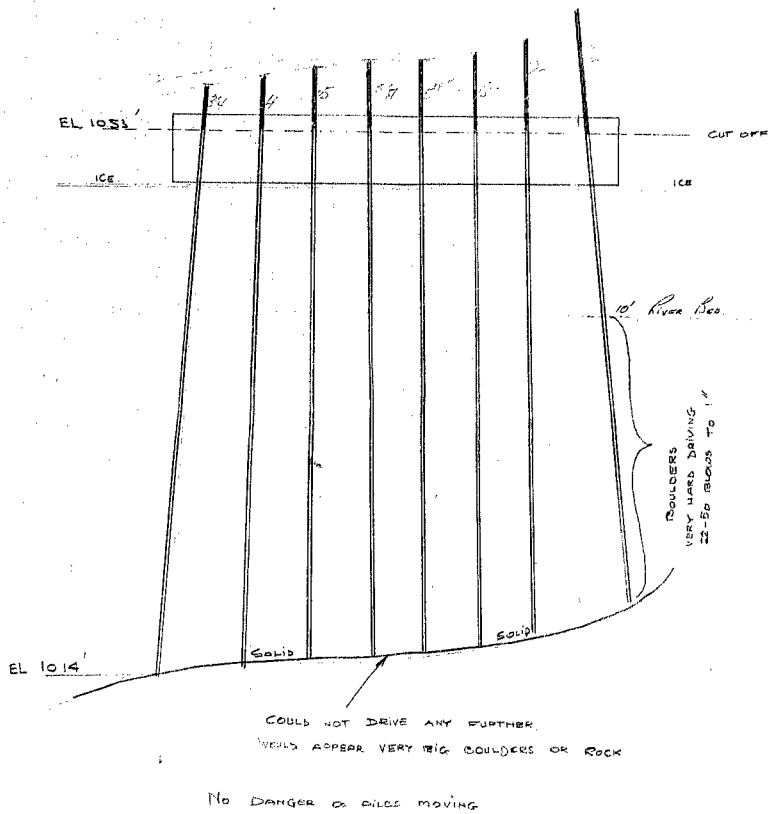

HQWY. GEN. FOREMAN *Roy A. Waugh*

WEST PIER H-PIILING

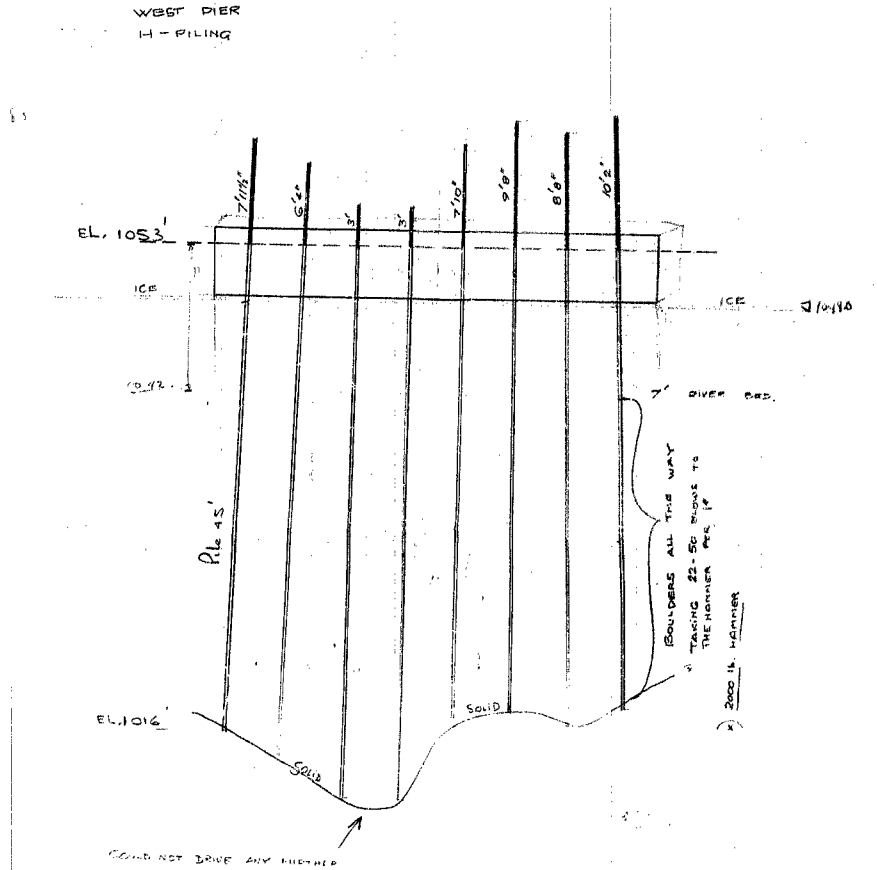

HQWY. GEN. FOREMAN *Roy A. Waugh*

APPROXIMATE LOCATION OF WELL
ON FARMERS' PROPERTY

B.M. #1 20' HD. 0+00
ELEV. 1062.46

550 A

72'

120'

150'

DISTRICT OF SUDBURY
TOWNSHIP OF FOLEYET
CON 2 LOT 20

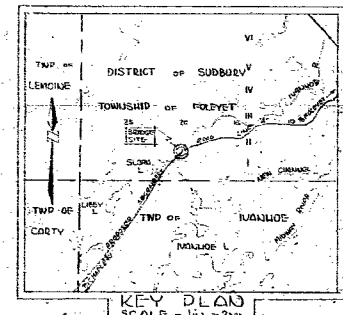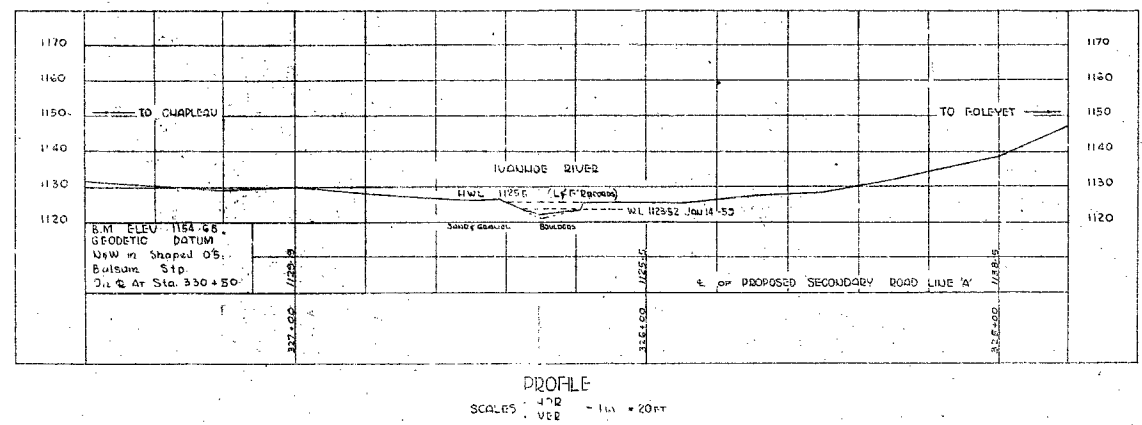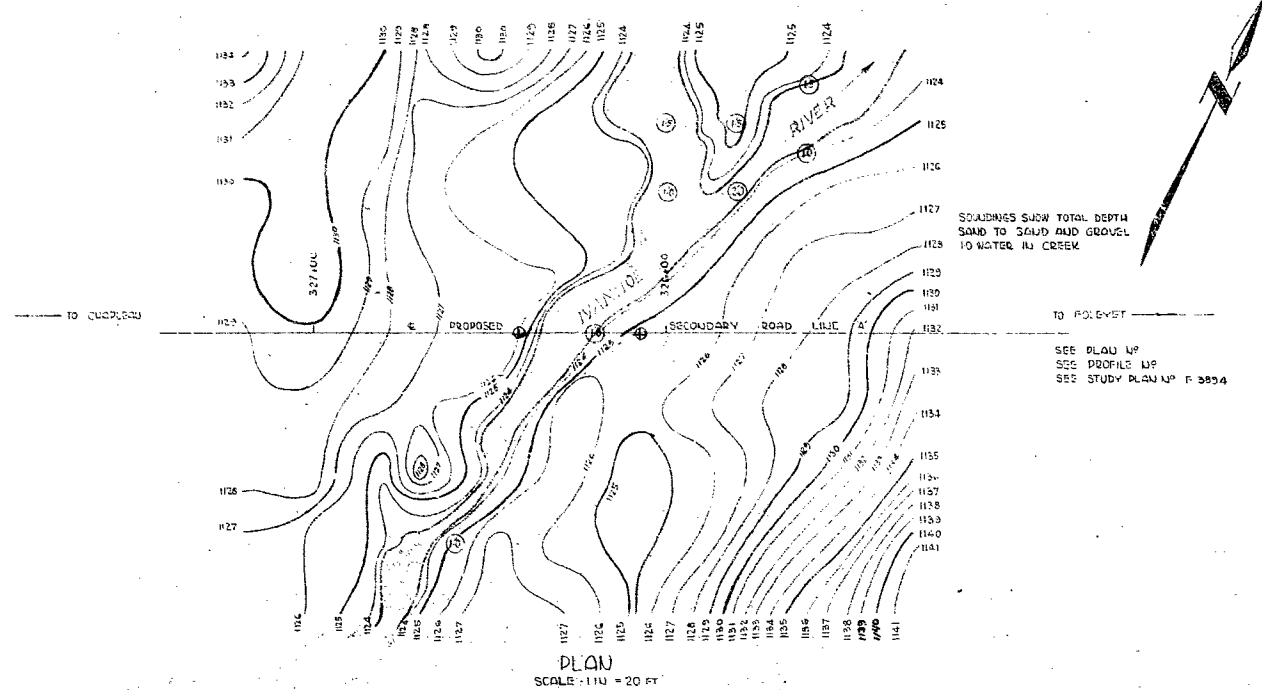


FOLEYET
GBM N° 2290 EL 1062977
CITY bridge over Ivanhoe River at mileage 0.4 northwest of station. Table in top of ballast wall on no-thrust concrete abutment, 4 feet from southwest end of wall.

WP 262-59

DEPARTMENT OF HIGHWAYS - ONTARIO	
PLANNING & DESIGN BRANCH	
DISTRICT N° 14	
PROPOSED CROSSING	
AT	
IVANHOE RIVER	
AND	
PROPOSED SECONDARY ROAD LINE 'A'	
TO CHAPLEAU	
FOLEYET TO	
LOT 20 CON. 2	
TOWNSHIP OF FOLEYET DISTRICT OF SUDBURY	
BRIDGE SITE	
SURVEY BY Chief of Party Supervisor	APPROVED Director of Planning & Design
DRAWN BY Draftsman Supervisor	SCALE - AS SHOWN DATE OF SURVEY JAN. 1959 DATE OF PLAN FEB. 1959
CHECKED BY Draftsman Supervisor	PLAN - 1 of 1 PLAN - F-3579-1

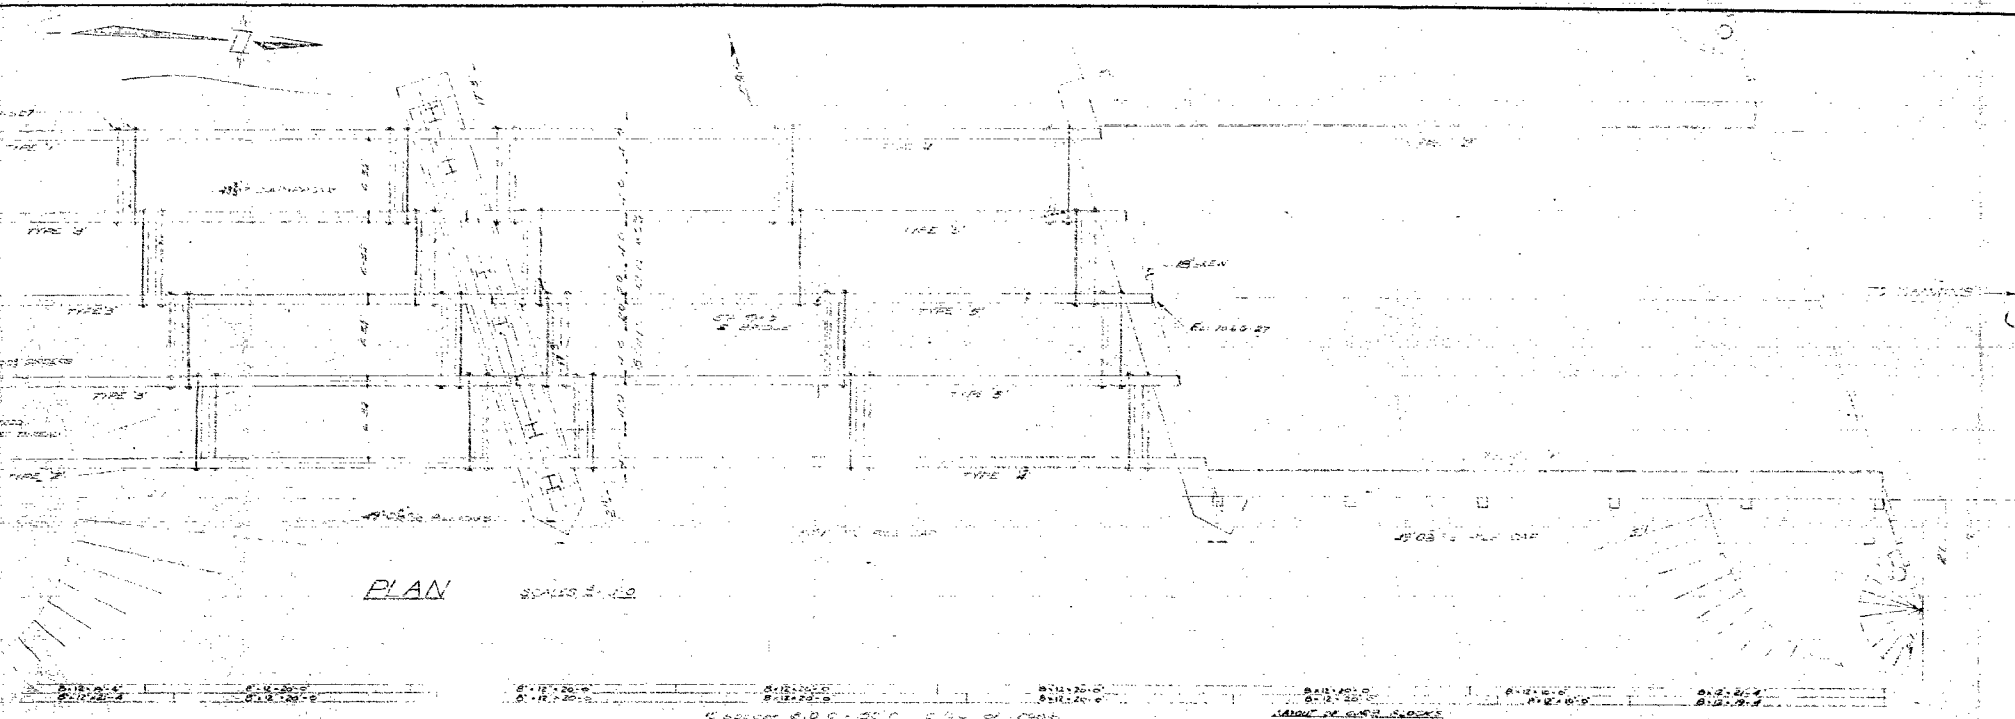


PLAN
SCALE 1" = 40'

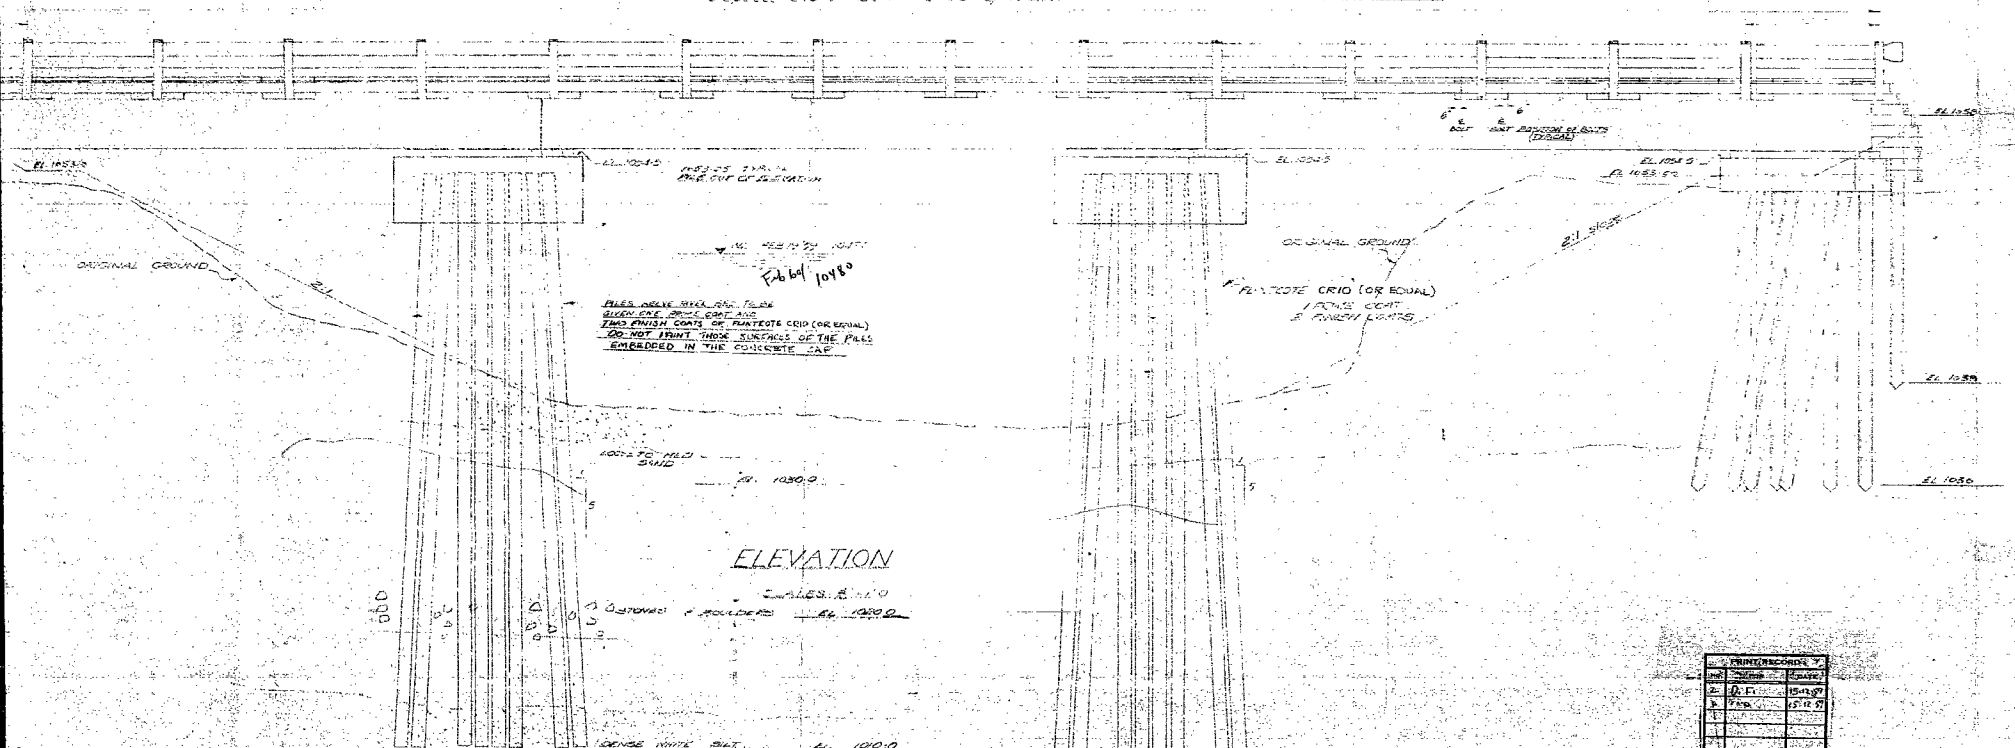

ELEVATION

NOTES:
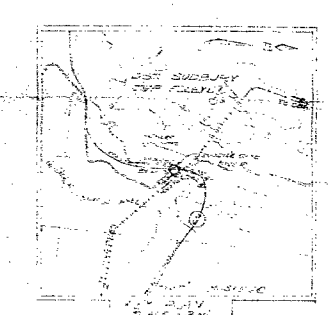


DEPARTMENT OF HIGHWAYS-ONTARIO BRIDGE OFFICE-TORONTO			
IVANHOE RIVER BRIDGE AT FOLEYET			
PLAN & ELEVATION			
APPROVED			
BRIDGE ENGINEER		DESIGN ENGINEER	
DESIGN	CHECK	DESIGN	CHECK
DRAWING	CHECK	DRAWING	CHECK
