


WOODBINE ALTERNATIVE 1 - 1997 EA, PARCLO A-4

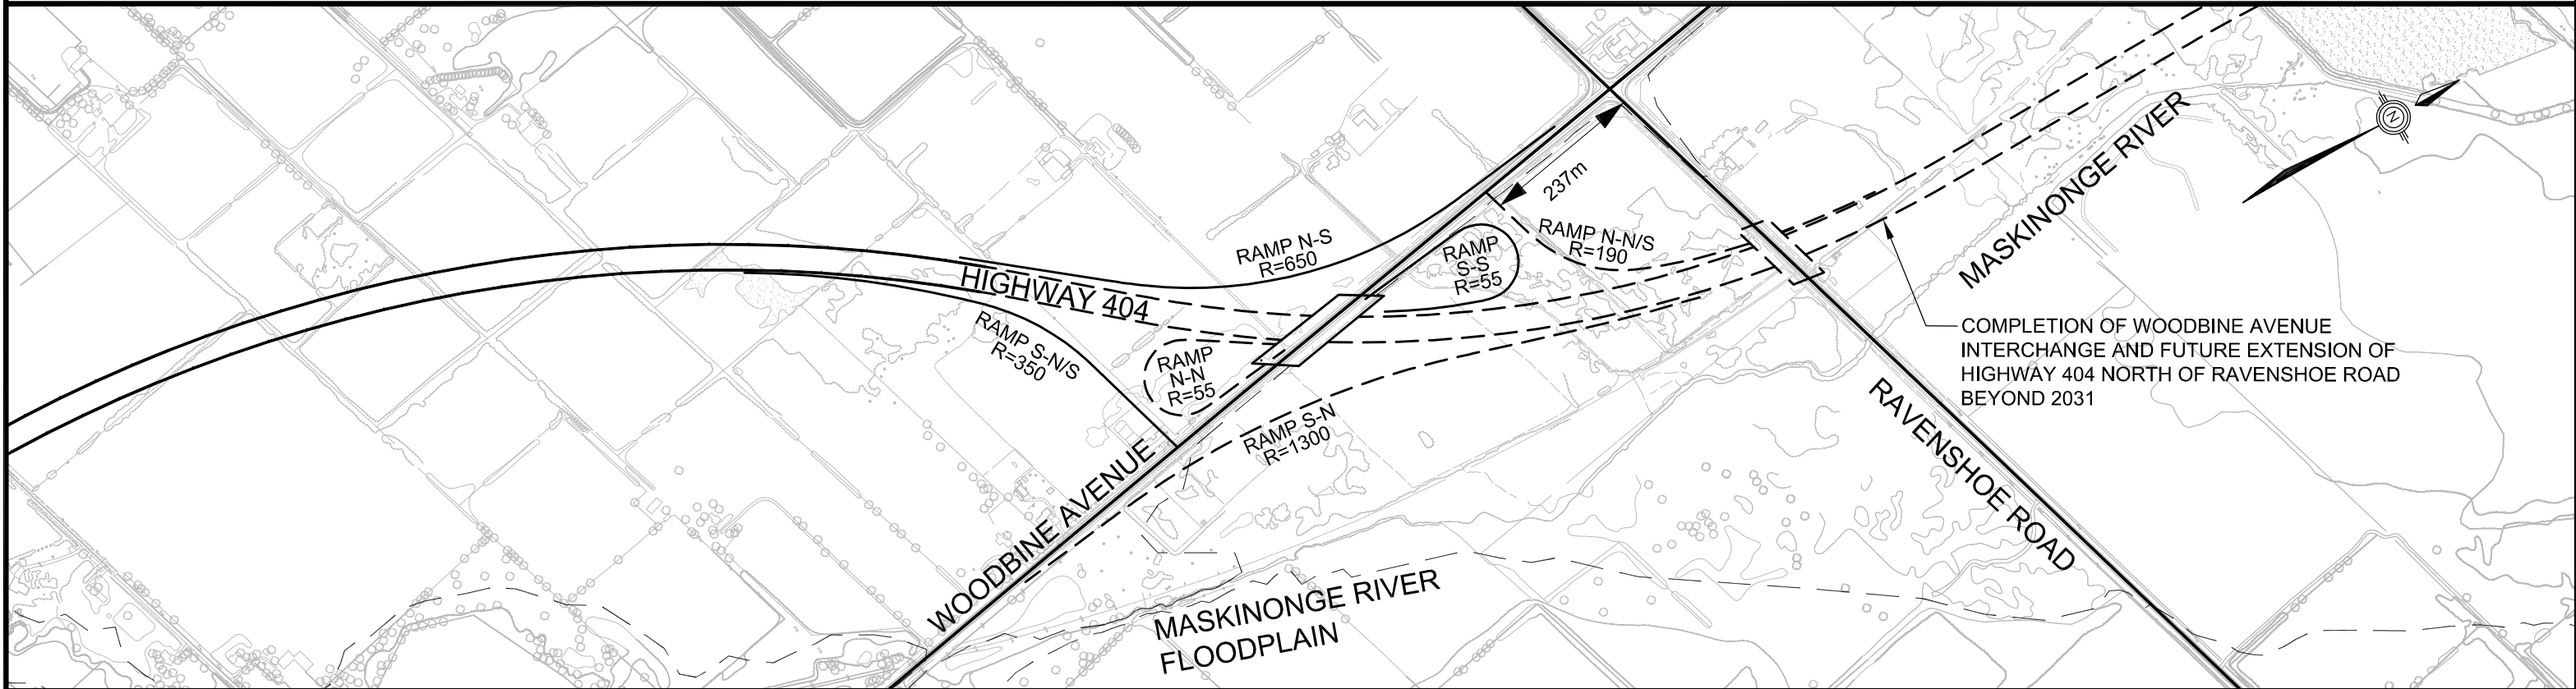

WOODBINE ALTERNATIVE 2 - PARCLO A-4 (SSM)