


G:\Work\107144\Drawings\Drawings\Final Locations\2013-02-22\Final-Layout.dwg
Hatch Mott MacDonald/Phlips Engineering Ltd. PR-D-709 88-05

METRIC
DIMENSIONS ARE IN METRES
AND/OR MILLIMETRES
UNLESS OTHERWISE SHOWN

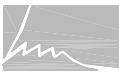

Hatch Mott
MacDonald

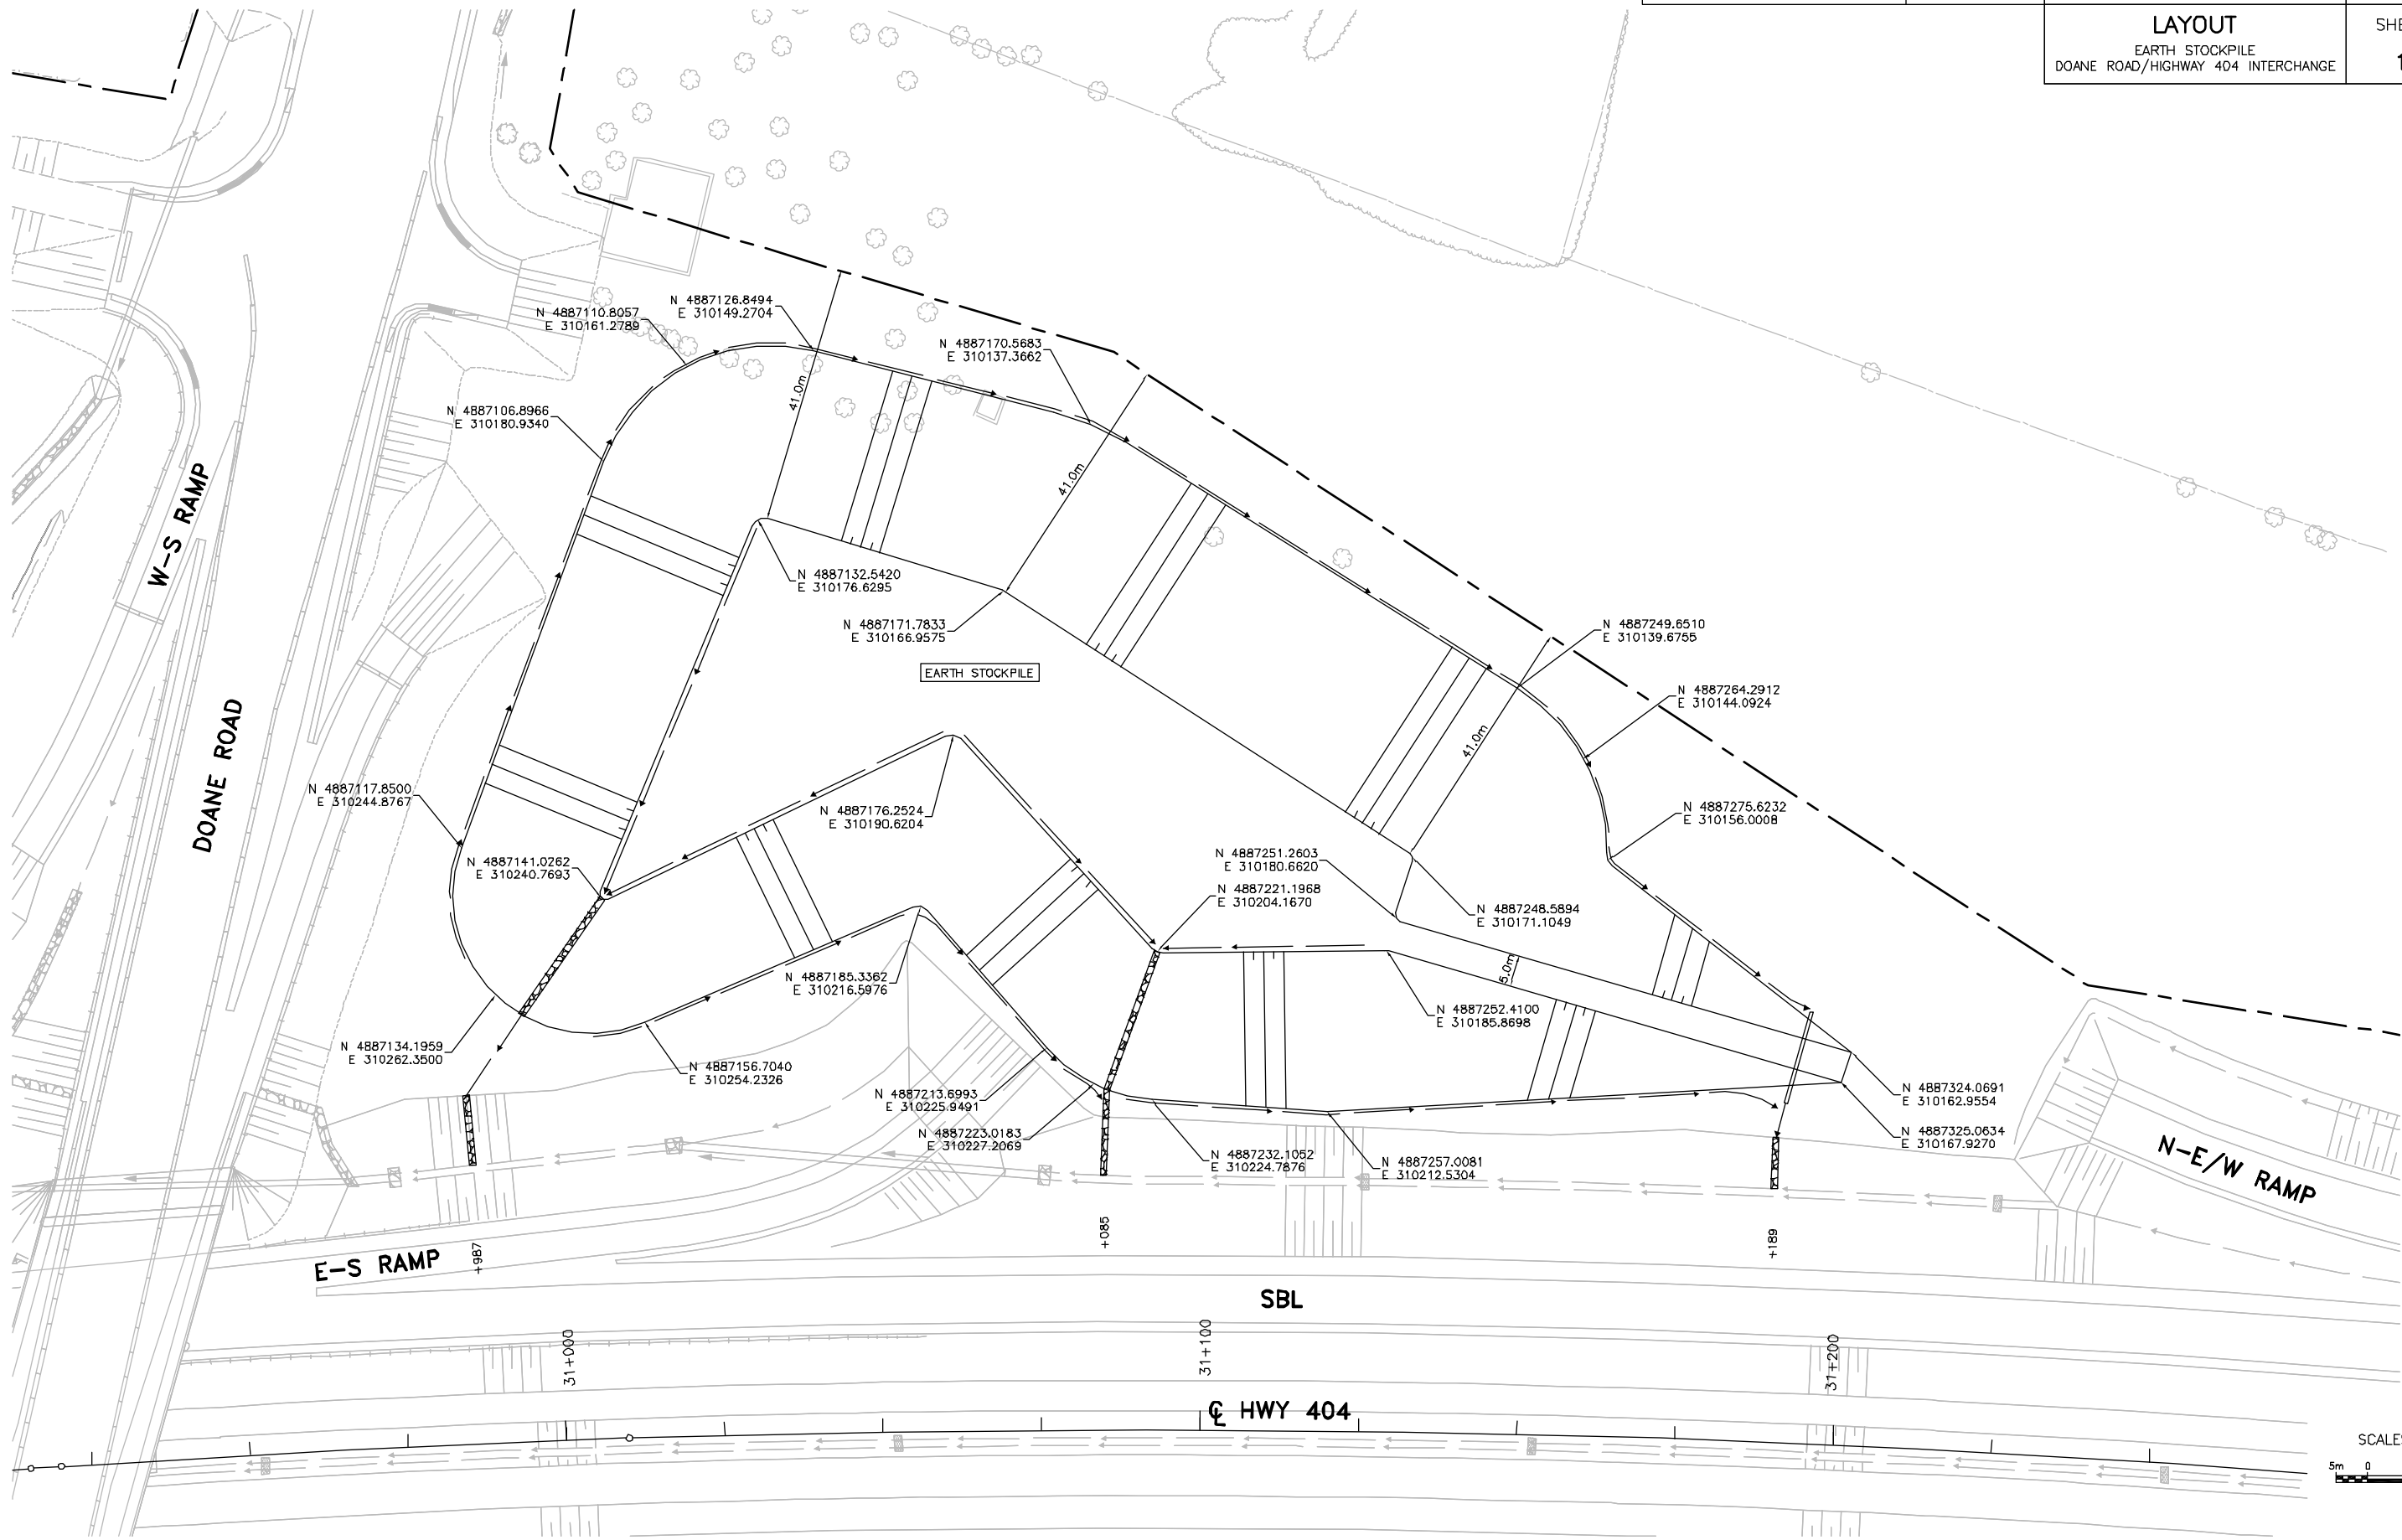


PLATE No
DRAWING No
CONT No 2010-2001
GWP No 2109-05-00



LAYOUT
EARTH STOCKPILE
DOANE ROAD/HIGHWAY 404 INTERCHANGE

SHEET
1



SCALES
5m 0 10m