

METRIC

DIMENSIONS ARE IN METRES
AND/OR MILLIMETRES
UNLESS OTHERWISE SHOWN

HWY 11
CONT NO
GWP No759-93-00





HIGHWAY 11 MAINLINE
STRONG TOWNSHIP
STATION 17+250 TO 17+350
SBL CENTRELINE & SEC C-C
BOREHOLE LOCATIONS AND SOIL STRATA


SHEET




THURBER ENGINEERING LTD.
THURBER

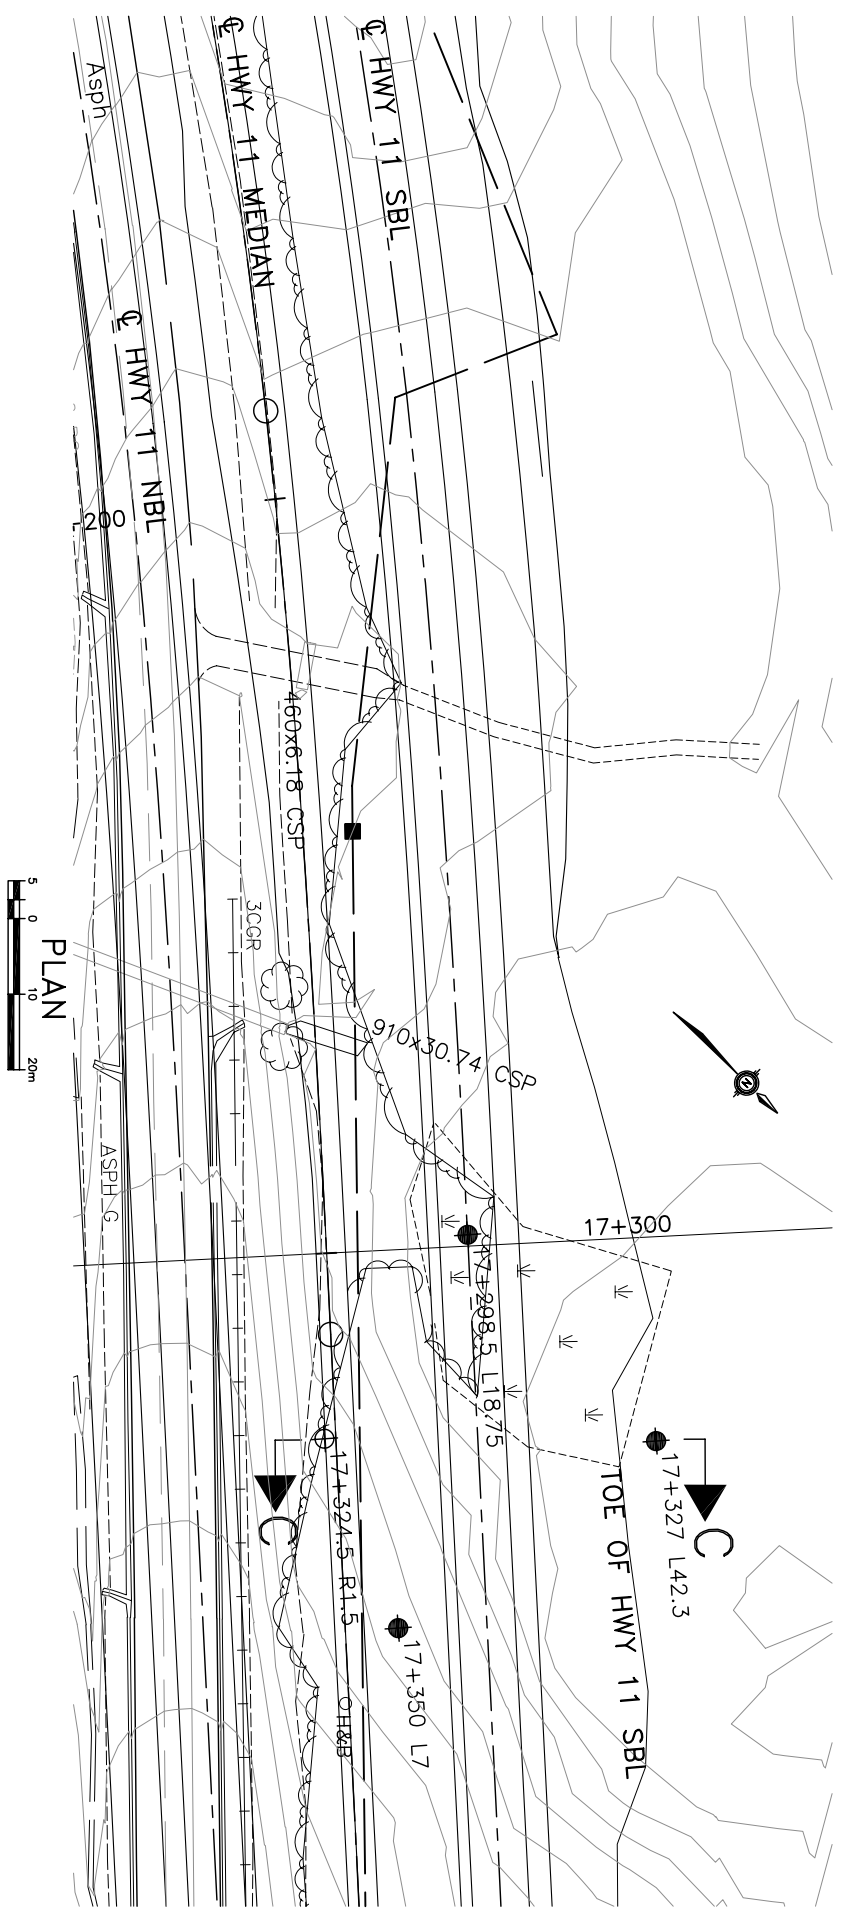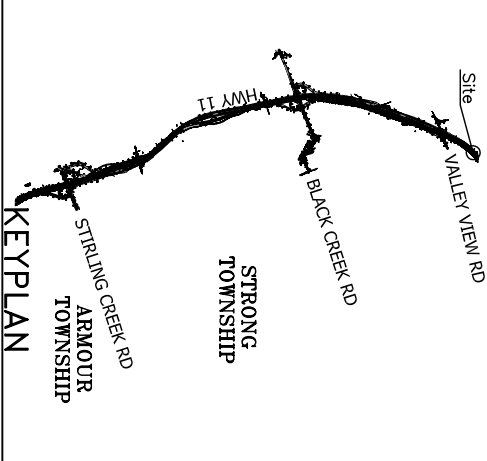

PROFILE @ HWY 11 SBL

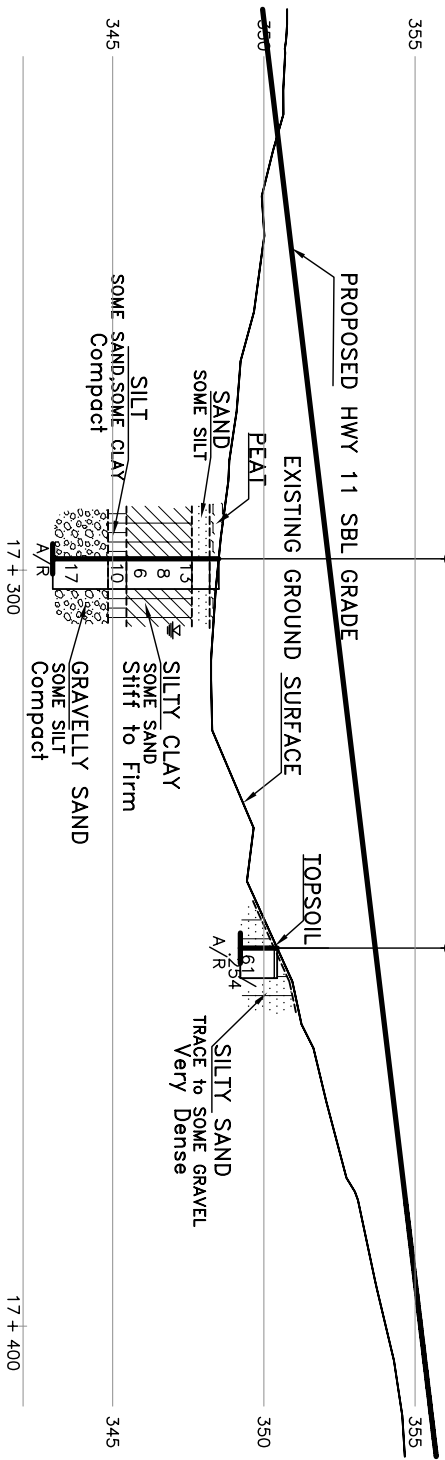

SECTION C-C

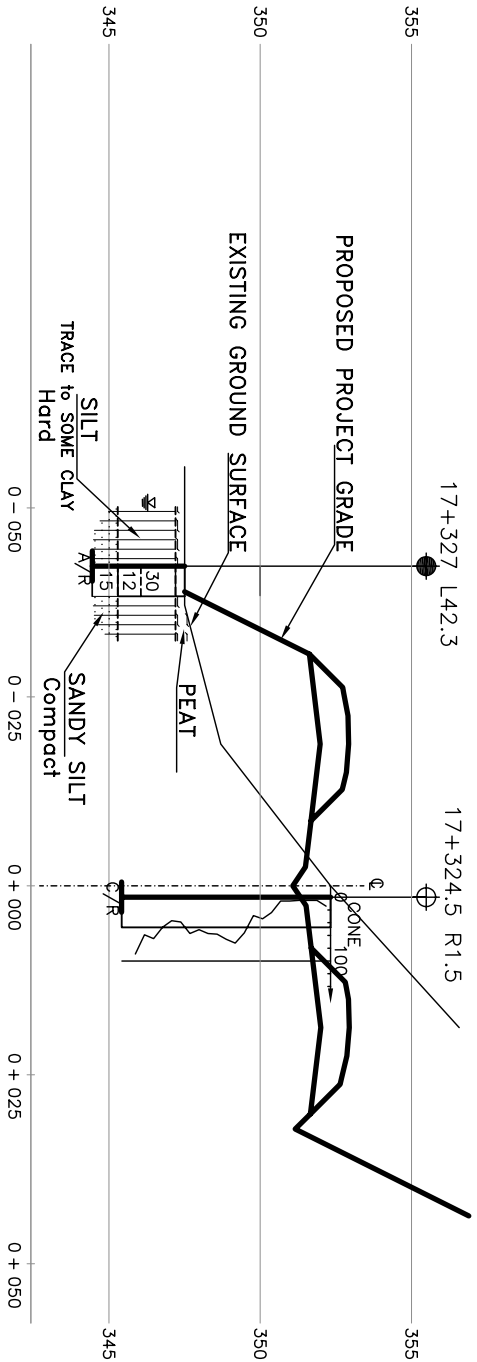

— NOTE —
The boundaries between soil strata have been established only at Bore Hole locations. Between Bore Holes the boundaries are assumed from geological evidence.

REVISIONS				
NOV 04	SP	ISSUED AS DRAFT FOR REVIEW		
DATE	BY	DESCRIPTION	LOAD	DATE 16-Nov-04
DESIGN SKP	CHK SKP	CODE	STRUCT	SCHEME DWG CT
DRAWN TF	CHK PJR	SITE		

DRAWING NOT TO BE SCALED
100 mm ON ORIGINAL DRAWING